

**Area Schedule (SF)**

Basement	1922
Grand Total:	6439

**Floor Plan - Basement**

298 Strathcona Dr, Burlington, ON

Do not scale drawings. Contractors must check and verify all dimensions. All room dimensions and floor areas must be considered approximate and are subject to independent verification. All documents remain the property of Planitar Inc. Unauthorized use, modifications, and/or reproduction of these documents is prohibited without written permission. The material contained herein reflects Planitar Inc.'s best judgement in light of the information available at the time of preparation. Any use which a third party makes of the document, or any reliance on or decisions to be made based on them are the responsibility of such third parties. Planitar Inc. accepts no responsibility for damages, if any, suffered by any third party as a result of decisions made or actions based on the documents.




[Click here](#)  
Scan to view 3D  
walkthrough



Date: 2025-06-23

Scale: 1/8" = 1'-0"

**A100**

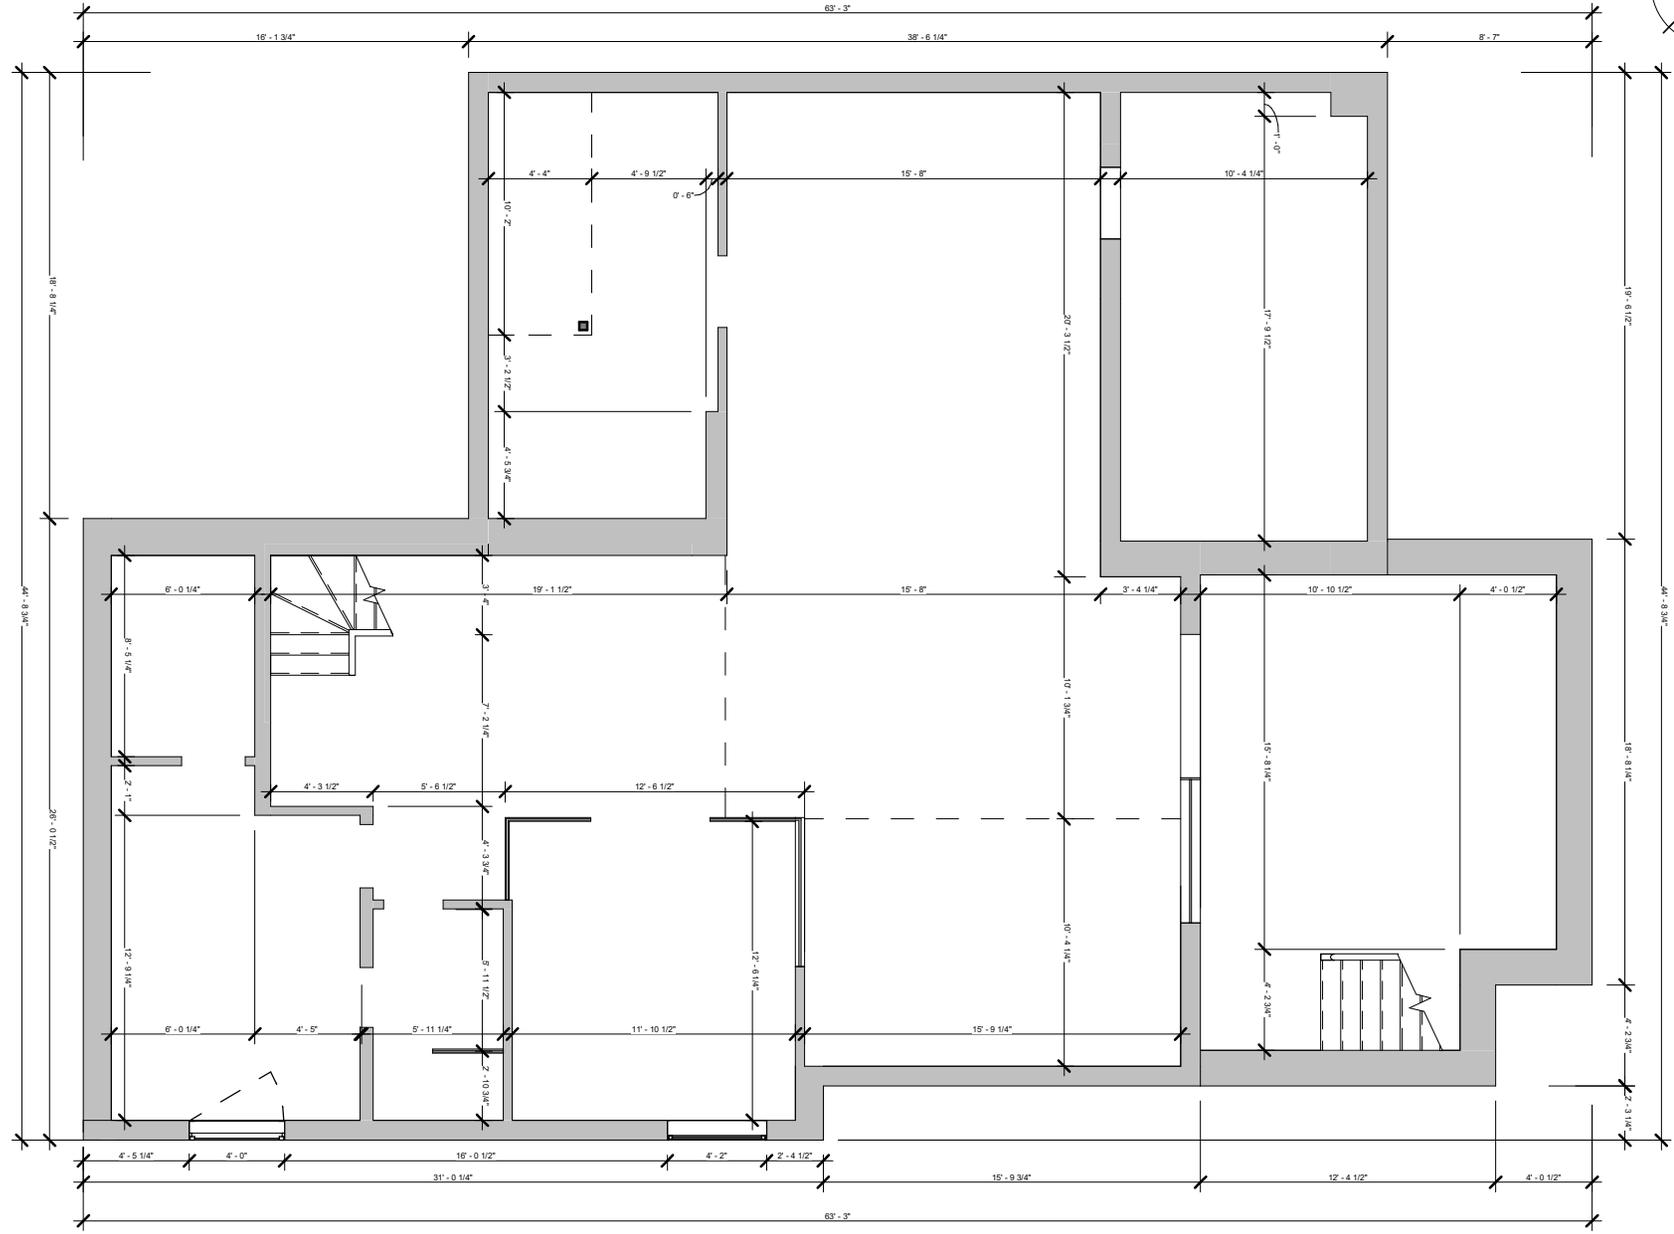

**Dimension Plan - Basement**

298 Strathcona Dr, Burlington, ON

Do not scale drawings. Contractors must check and verify all dimensions. All room dimensions and floor areas must be considered approximate and are subject to independent verification. All documents remain the property of Planitar Inc. Unauthorized use, modifications, and/or reproduction of these documents is prohibited without written permission. The material contained herein reflects Planitar Inc.'s best judgement in light of the information available at the time of preparation. Any use which a third party makes of the document, or any reliance on or decisions to be made based on them are the responsibility of such third parties. Planitar Inc. accepts no responsibility for damages, if any, suffered by any third party as a result of decisions made or actions based on the documents.



Date: 2025-06-23

Scale: 1/8" = 1'-0"

A100.1



**Point Cloud - Basement**

298 Strathcona Dr, Burlington, ON

Do not scale drawings. Contractors must check and verify all dimensions. All room dimensions and floor areas must be considered approximate and are subject to independent verification. All documents remain the property of Planitar Inc. Unauthorized use, modifications, and/or reproduction of these documents is prohibited without written permission. The material contained herein reflects Planitar Inc.'s best judgement in light of the information available at the time of preparation. Any use which a third party makes of the document, or any reliance on or decisions to be made based on them are the responsibility of such third parties. Planitar Inc. accepts no responsibility for damages, if any, suffered by any third party as a result of decisions made or actions based on the documents.




[Click here](#)  
Scan to view 3D  
walkthrough




Date: 2025-06-23

Scale: 1/8" = 1'-0"

A100.2

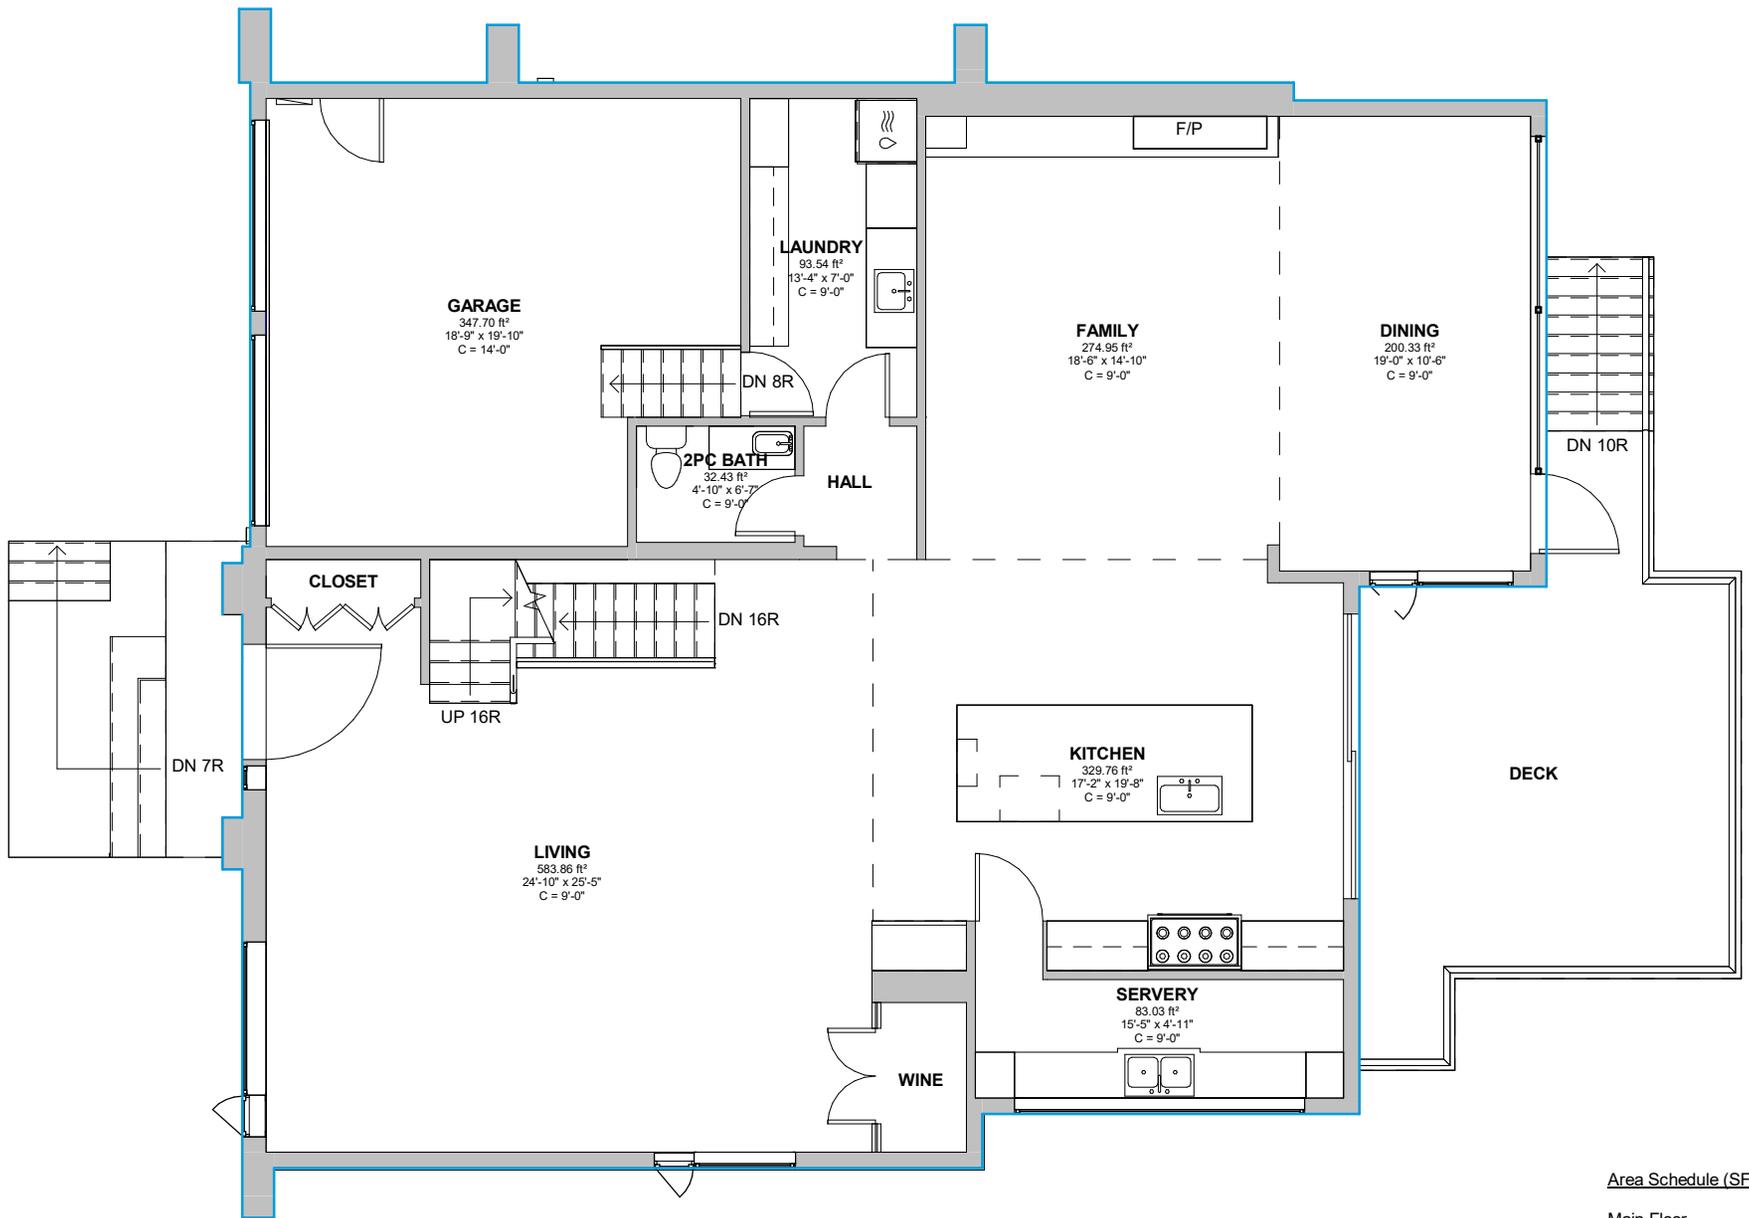

Area Schedule (SF)	
Main Floor	2262
Grand Total:	6439

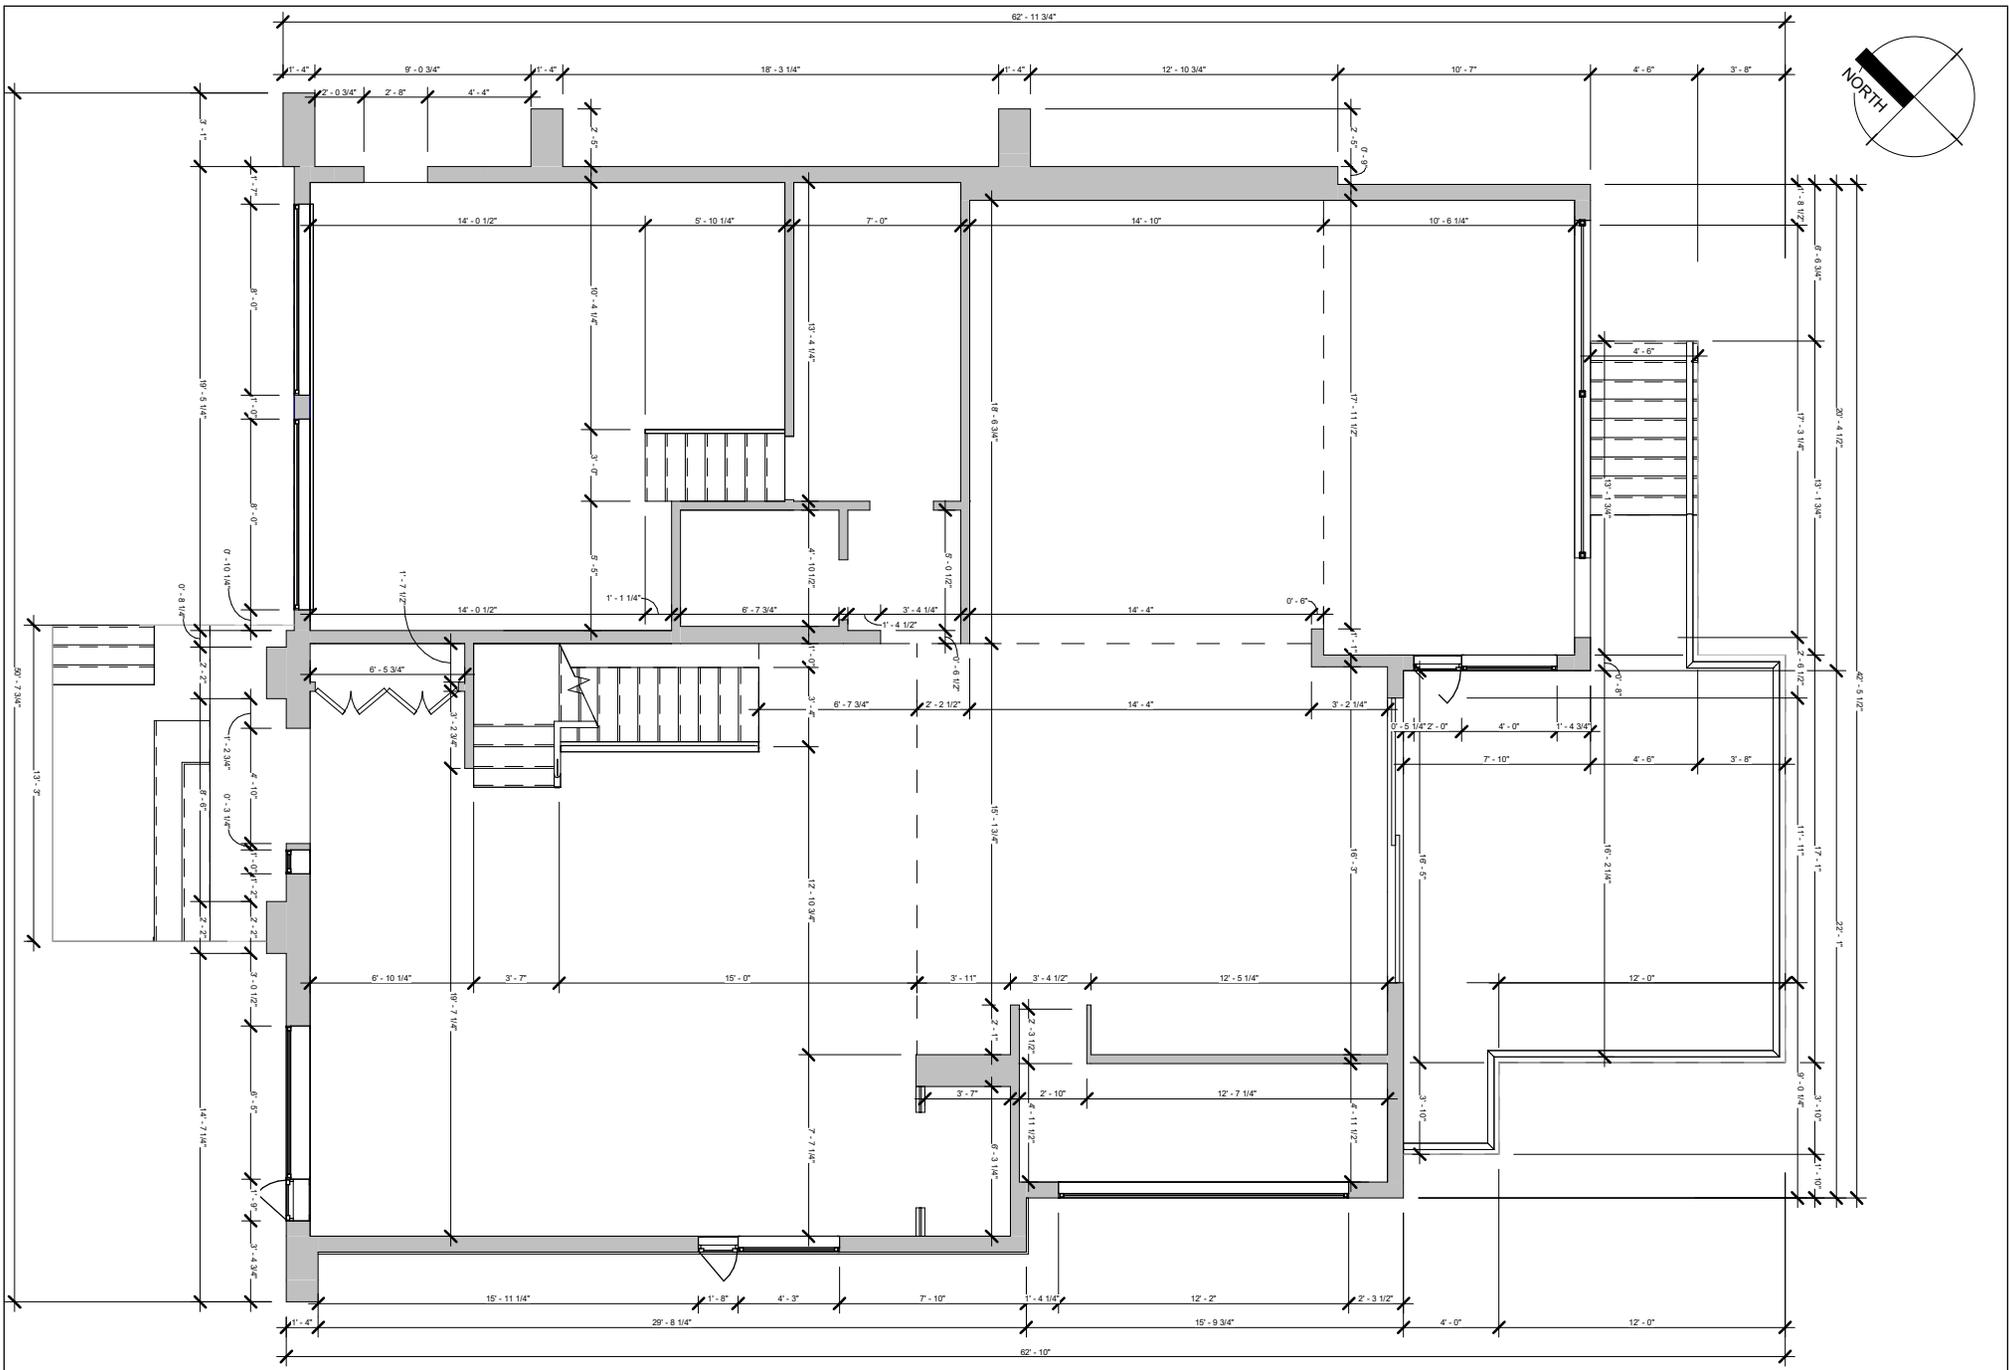

**Dimension Plan - Main Floor**

298 Strathcona Dr, Burlington, ON

Do not scale drawings. Contractors must check and verify all dimensions. All room dimensions and floor areas must be considered approximate and are subject to independent verification. All documents remain the property of Planitar Inc. Unauthorized use, modifications, and/or reproduction of these documents is prohibited without written permission. The material contained herein reflects Planitar Inc.'s best judgement in light of the information available at the time of preparation. Any use which a third party makes of the document, or any reliance on or decisions to be made based on them are the responsibility of such third parties. Planitar Inc. accepts no responsibility for damages, if any, suffered by any third party as a result of decisions made or actions based on the documents.


[Click here](#)  
 Scan to view 3D walkthrough



Date: 2025-06-23

Scale: 1/8" = 1'-0"

A101.1



**Dimension Plan - Main Floor**

298 Strathcona Dr, Burlington, ON

Do not scale drawings. Contractors must check and verify all dimensions. All room dimensions and floor areas must be considered approximate and are subject to independent verification. All documents remain the property of Planitar Inc. Unauthorized use, modifications, and/or reproduction of these documents is prohibited without written permission. The material contained herein reflects Planitar Inc.'s best judgement in light of the information available at the time of preparation. Any use which a third party makes of the document, or any reliance on or decisions to be made based on them are the responsibility of such third parties. Planitar Inc. accepts no responsibility for damages, if any, suffered by any third party as a result of decisions made or actions based on the documents.




[Click here](#)  
Scan to view 3D  
walkthrough



Date: 2025-06-23

Scale: 1/8" = 1'-0"

A101.2

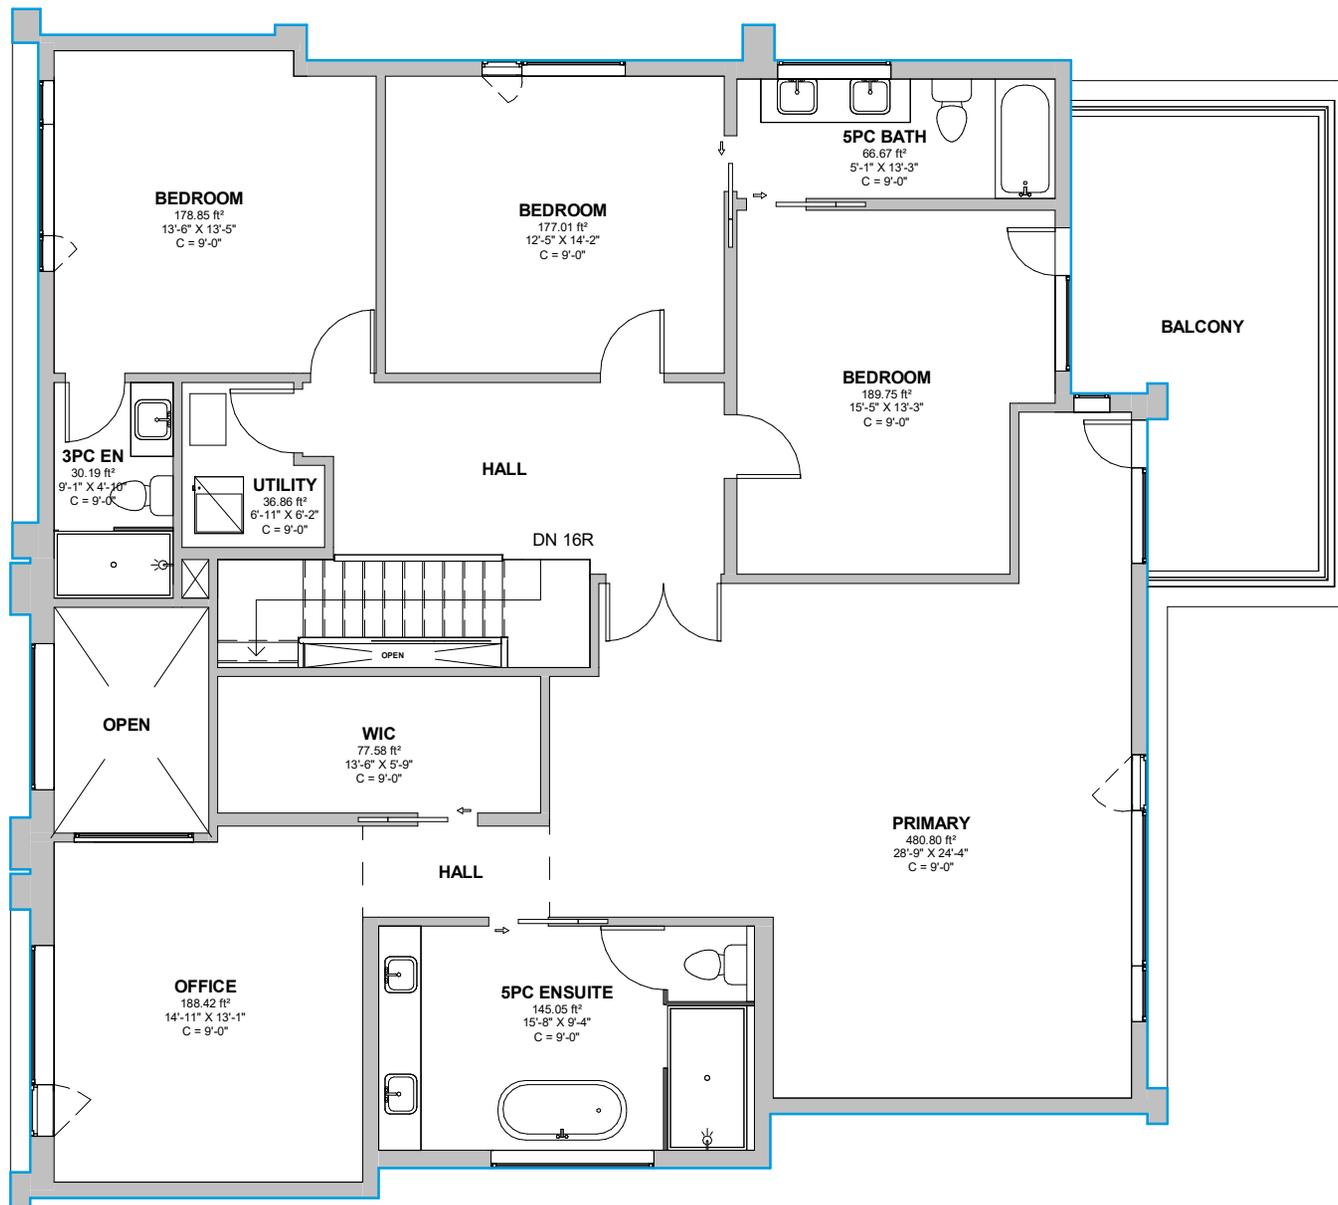

**Area Schedule (SF)**

2nd Floor	2131
Grand Total:	6439

**Floor Plan - 2nd Floor**

298 Strathcona Dr, Burlington, ON

Do not scale drawings. Contractors must check and verify all dimensions. All room dimensions and floor areas must be considered approximate and are subject to independent verification. All documents remain the property of Planitar Inc. Unauthorized use, modifications, and/or reproduction of these documents is prohibited without written permission. The material contained herein reflects Planitar Inc.'s best judgement in light of the information available at the time of preparation. Any use which a third party makes of the document, or any reliance on or decisions to be made based on them are the responsibility of such third parties. Planitar Inc. accepts no responsibility for damages, if any, suffered by any third party as a result of decisions made or actions based on the documents.




[Click here](#)  
Scan to view 3D  
walkthrough



Date: 2025-06-23

Scale: 1/8" = 1'-0"

**A102**

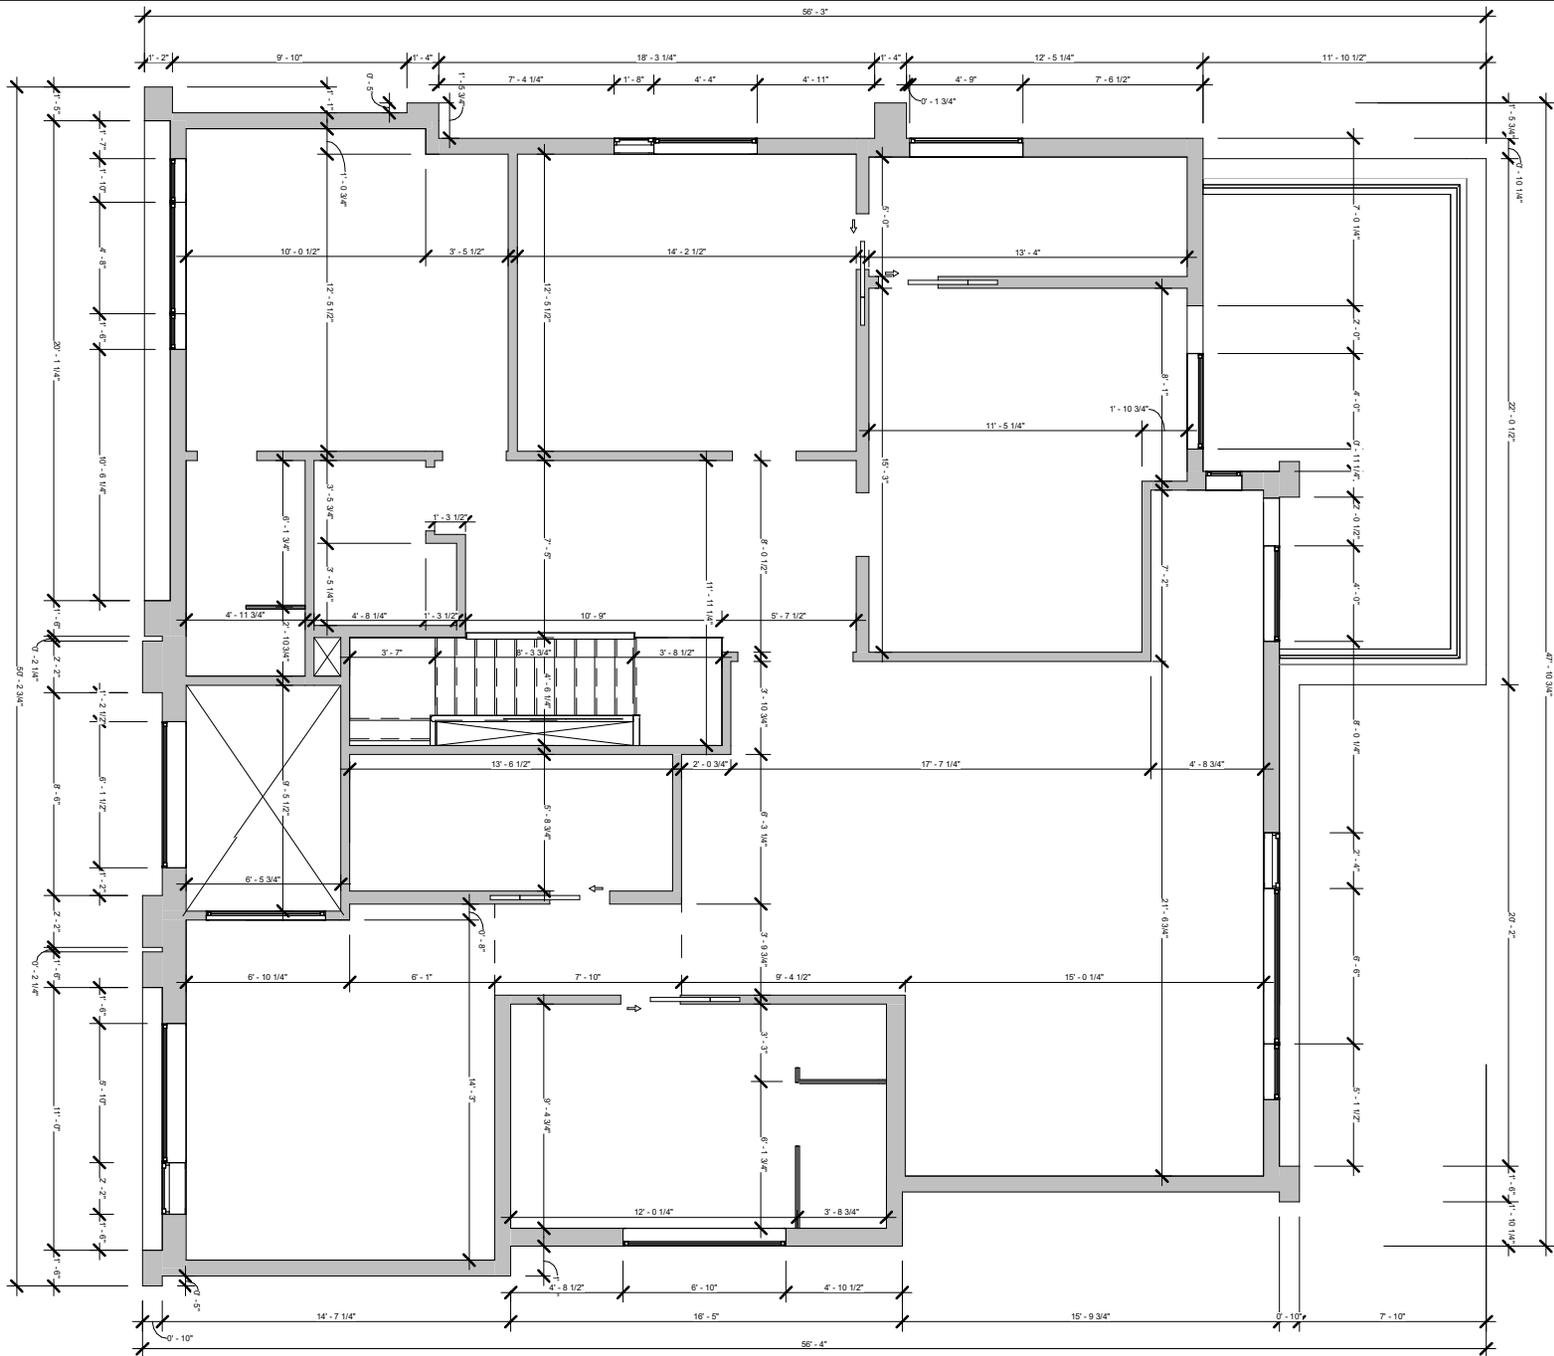

**Dimension Plan - 2nd Floor**

298 Strathcona Dr, Burlington, ON

Do not scale drawings. Contractors must check and verify all dimensions. All room dimensions and floor areas must be considered approximate and are subject to independent verification. All documents remain the property of Planitar Inc. Unauthorized use, modifications, and/or reproduction of these documents is prohibited without written permission. The material contained herein reflects Planitar Inc.'s best judgement in light of the information available at the time of preparation. Any use which a third party makes of the document, or any reliance on or decisions to be made based on them are the responsibility of such third parties. Planitar Inc. accepts no responsibility for damages, if any, suffered by any third party as a result of decisions made or actions based on the documents.




[Click here](#)  
Scan to view 3D  
walkthrough



Date: 2025-06-23

Scale: 1/8" = 1'-0"

A102.1

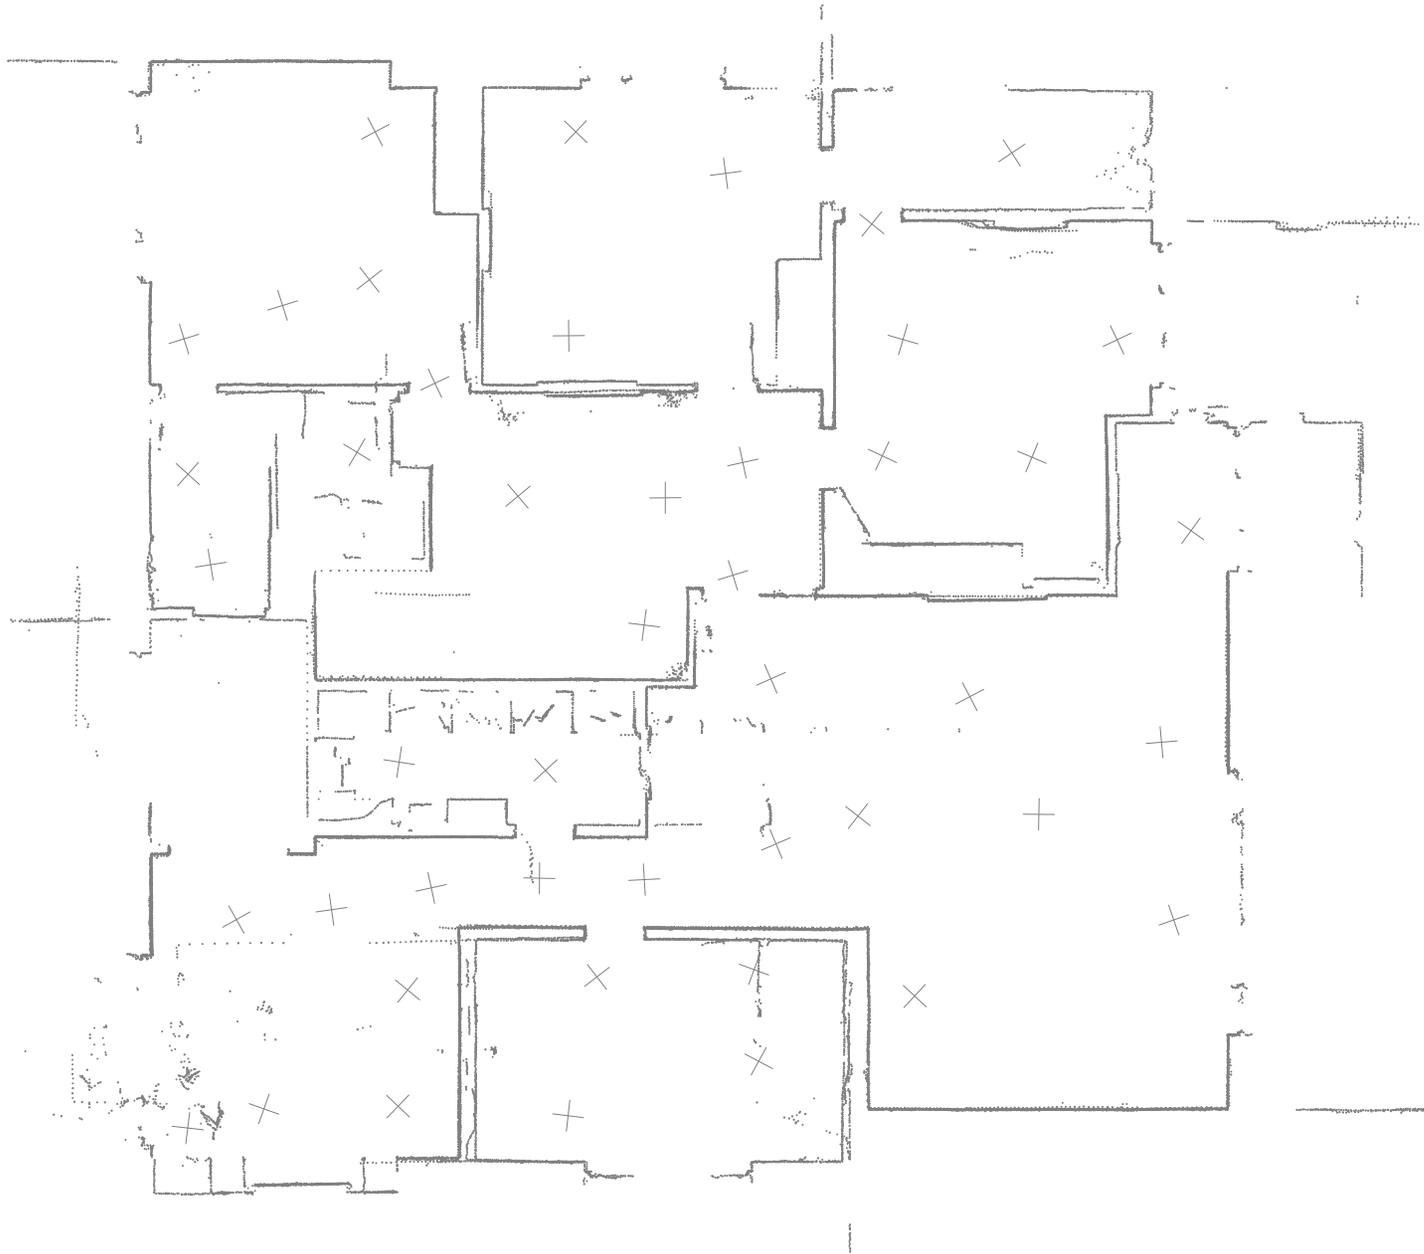

**Vertical Point Cloud Plan - 2nd Floor**

298 Strathcona Dr, Burlington, ON

Do not scale drawings. Contractors must check and verify all dimensions. All room dimensions and floor areas must be considered approximate and are subject to independent verification. All documents remain the property of Planitar Inc. Unauthorized use, modifications, and/or reproduction of these documents is prohibited without written permission. The material contained herein reflects Planitar Inc.'s best judgement in light of the information available at the time of preparation. Any use which a third party makes of the document, or any reliance on or decisions to be made based on them are the responsibility of such third parties. Planitar Inc. accepts no responsibility for damages, if any, suffered by any third party as a result of decisions made or actions based on the documents.




[Click here](#)  
Scan to view 3D  
walkthrough



Date: 2025-06-23

Scale: 1/8" = 1'-0"

A102.2

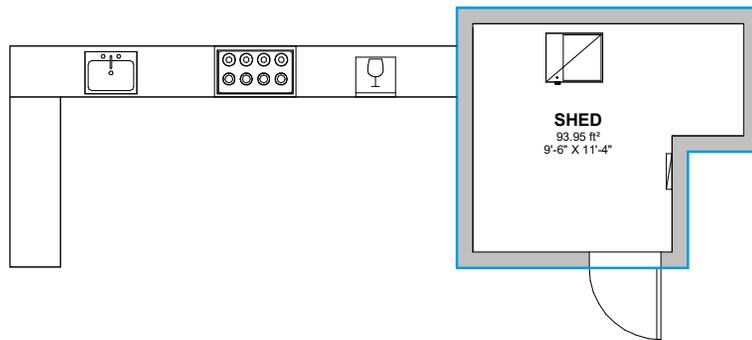

Area Schedule (SF)

Shed	124
Grand Total:	6439

**Floor Plan - Shed**

298 Strathcona Dr, Burlington, ON

Do not scale drawings. Contractors must check and verify all dimensions. All room dimensions and floor areas must be considered approximate and are subject to independent verification. All documents remain the property of Planitar Inc. Unauthorized use, modifications, and/or reproduction of these documents is prohibited without written permission. The material contained herein reflects Planitar Inc.'s best judgement in light of the information available at the time of preparation. Any use which a third party makes of the document, or any reliance on or decisions to be made based on them are the responsibility of such third parties. Planitar Inc. accepts no responsibility for damages, if any, suffered by any third party as a result of decisions made or actions based on the documents.




[Click here](#)  
Scan to view 3D  
walkthrough



Date: 2025-06-23

Scale: 1/8" = 1'-0"

**A103**

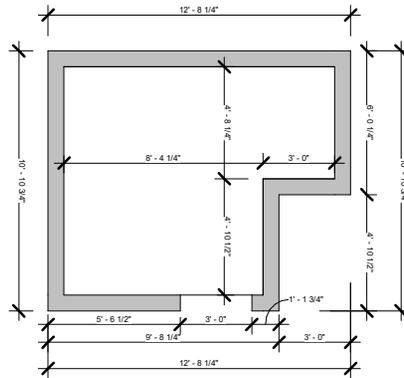

**Dimension Plan - Shed**

298 Strathcona Dr, Burlington, ON

Do not scale drawings. Contractors must check and verify all dimensions. All room dimensions and floor areas must be considered approximate and are subject to independent verification. All documents remain the property of Planitar Inc. Unauthorized use, modifications, and/or reproduction of these documents is prohibited without written permission. The material contained herein reflects Planitar Inc.'s best judgement in light of the information available at the time of preparation. Any use which a third party makes of the document, or any reliance on or decisions to be made based on them are the responsibility of such third parties. Planitar Inc. accepts no responsibility for damages, if any, suffered by any third party as a result of decisions made or actions based on the documents.




[Click here](#)  
Scan to view 3D  
walkthrough



Date: 2025-06-23

Scale: 1/8" = 1'-0"

A103.1

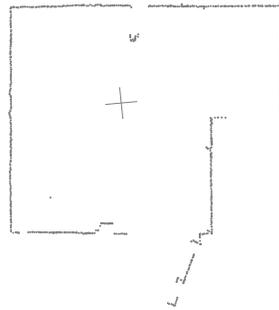

**Point Cloud - Shed**

298 Strathcona Dr, Burlington, ON

Do not scale drawings. Contractors must check and verify all dimensions. All room dimensions and floor areas must be considered approximate and are subject to independent verification. All documents remain the property of Planitar Inc. Unauthorized use, modifications, and/or reproduction of these documents is prohibited without written permission. The material contained herein reflects Planitar Inc.'s best judgement in light of the information available at the time of preparation. Any use which a third party makes of the document, or any reliance on or decisions to be made based on them are the responsibility of such third parties. Planitar Inc. accepts no responsibility for damages, if any, suffered by any third party as a result of decisions made or actions based on the documents.




[Click here](#)  
Scan to view 3D  
walkthrough



Date: 2025-06-23

Scale: 1/8" = 1'-0"

A103.2

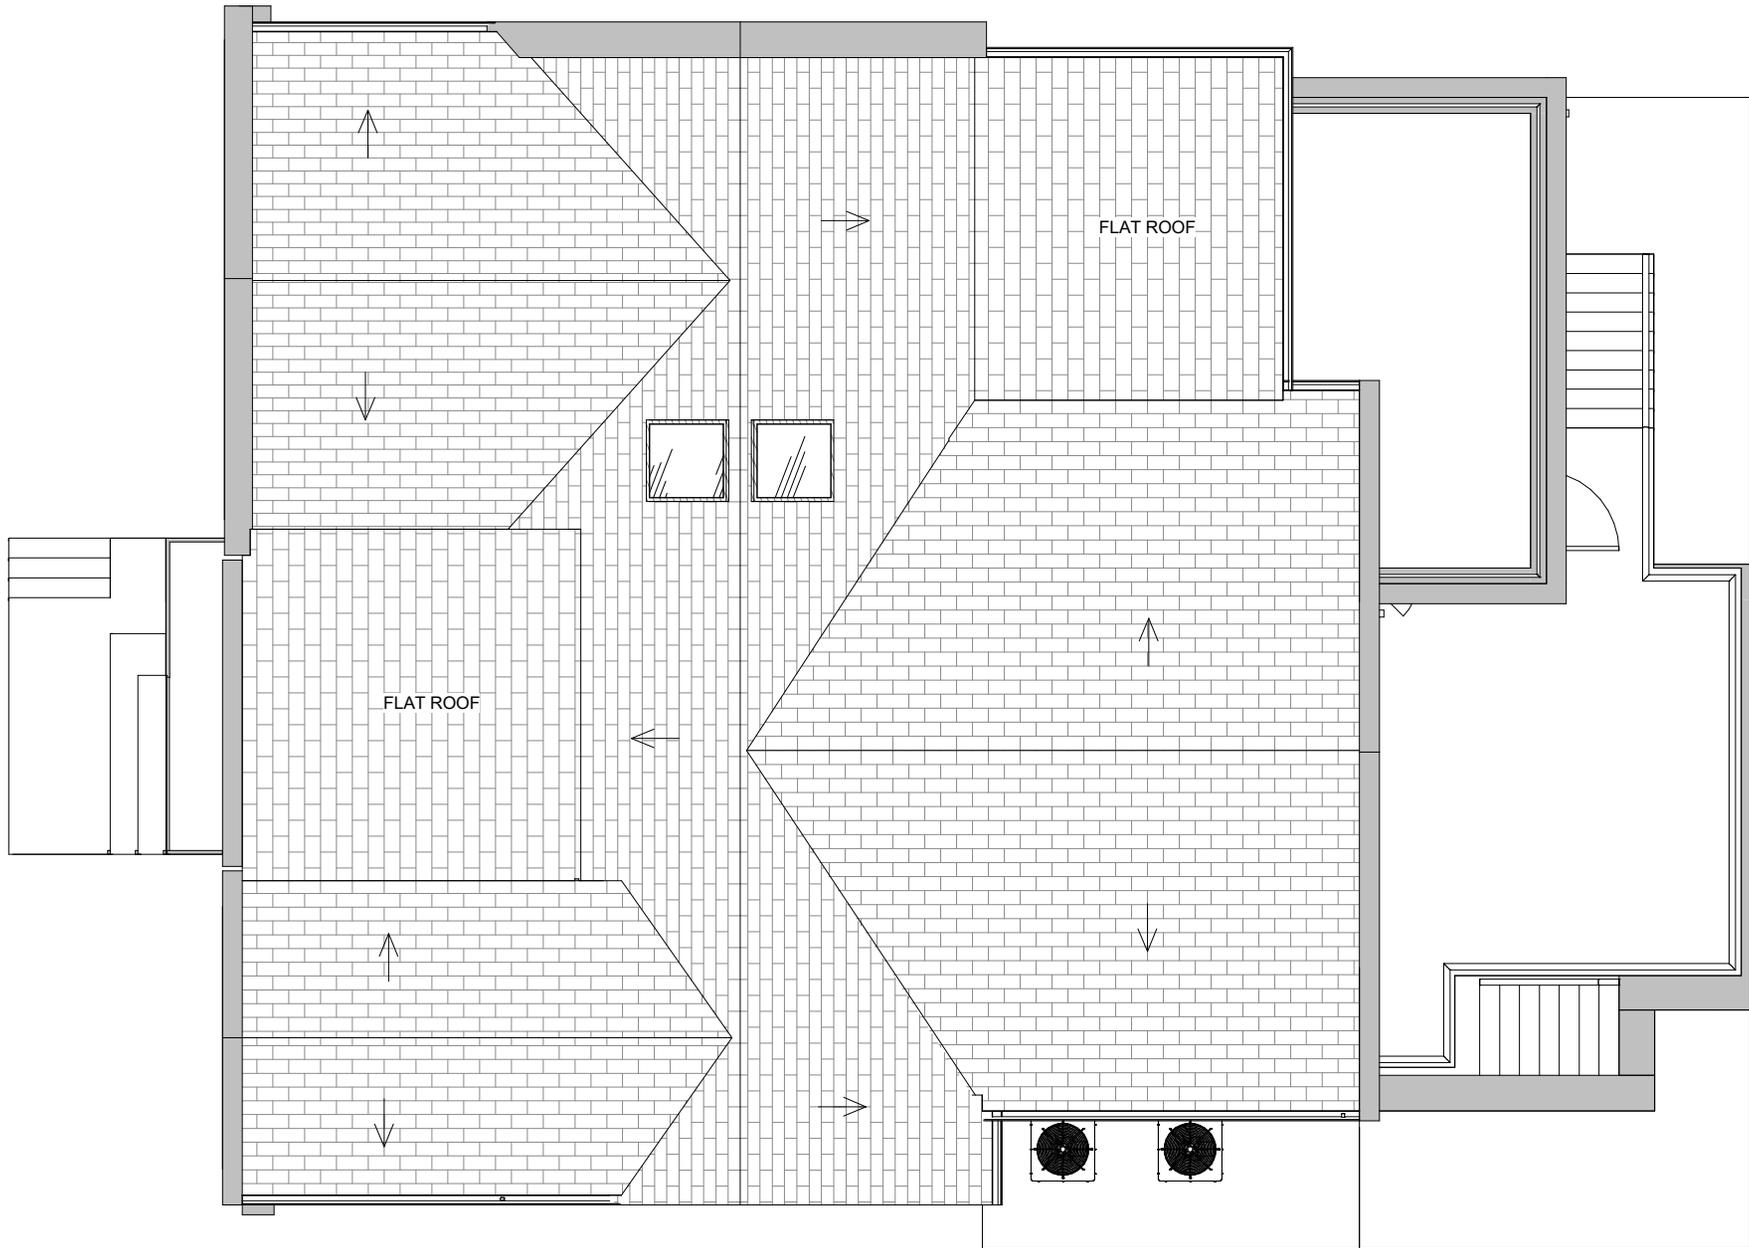

**Roof Plan - Main Building**

298 Strathcona Dr, Burlington, ON

Do not scale drawings. Contractors must check and verify all dimensions. All room dimensions and floor areas must be considered approximate and are subject to independent verification. All documents remain the property of Planitar Inc. Unauthorized use, modifications, and/or reproduction of these documents is prohibited without written permission. The material contained herein reflects Planitar Inc.'s best judgement in light of the information available at the time of preparation. Any use which a third party makes of the document, or any reliance on or decisions to be made based on them are the responsibility of such third parties. Planitar Inc. accepts no responsibility for damages, if any, suffered by any third party as a result of decisions made or actions based on the documents.




[Click here](#)  
Scan to view 3D  
walkthrough



Date: 2025-06-23

Scale: 1/8" = 1'-0"

A104

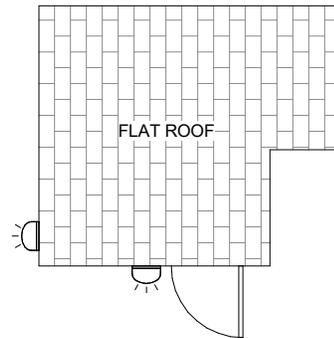

**Roof Plan - Shed**

298 Strathcona Dr, Burlington, ON

Do not scale drawings. Contractors must check and verify all dimensions. All room dimensions and floor areas must be considered approximate and are subject to independent verification. All documents remain the property of Planitar Inc. Unauthorized use, modifications, and/or reproduction of these documents is prohibited without written permission. The material contained herein reflects Planitar Inc.'s best judgement in light of the information available at the time of preparation. Any use which a third party makes of the document, or any reliance on or decisions to be made based on them are the responsibility of such third parties. Planitar Inc. accepts no responsibility for damages, if any, suffered by any third party as a result of decisions made or actions based on the documents.



[Click here](#)  
Scan to view 3D  
walkthrough



Date: 2025-06-23

Scale: 1/8" = 1'-0"

**A105**



**RCP - Basement**

298 Strathcona Dr, Burlington, ON

Do not scale drawings. Contractors must check and verify all dimensions. All room dimensions and floor areas must be considered approximate and are subject to independent verification. All documents remain the property of Planitar Inc. Unauthorized use, modifications, and/or reproduction of these documents is prohibited without written permission. The material contained herein reflects Planitar Inc.'s best judgement in light of the information available at the time of preparation. Any use which a third party makes of the document, or any reliance on or decisions to be made based on them are the responsibility of such third parties. Planitar Inc. accepts no responsibility for damages, if any, suffered by any third party as a result of decisions made or actions based on the documents.




[Click here](#)  
Scan to view 3D  
walkthrough



Date: 2025-06-23

Scale: 1/8" = 1'-0"

A106

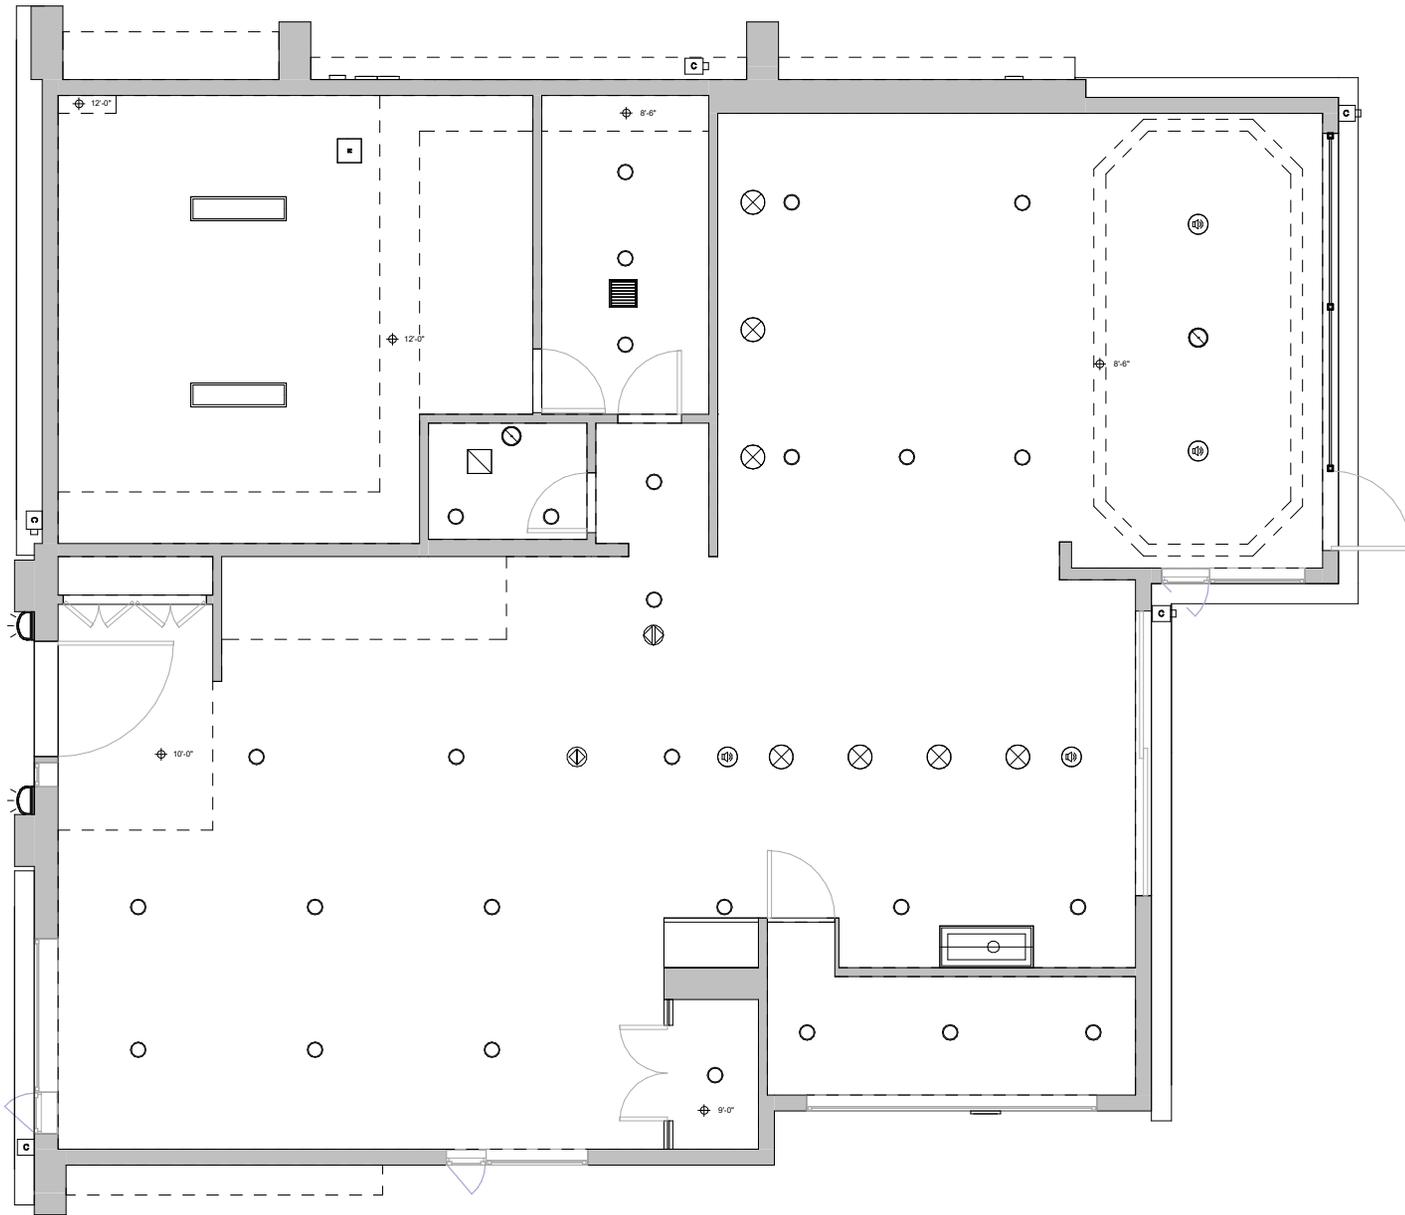

**RCP - Main Floor**

298 Strathcona Dr, Burlington, ON

Do not scale drawings. Contractors must check and verify all dimensions. All room dimensions and floor areas must be considered approximate and are subject to independent verification. All documents remain the property of Planitar Inc. Unauthorized use, modifications, and/or reproduction of these documents is prohibited without written permission. The material contained herein reflects Planitar Inc.'s best judgement in light of the information available at the time of preparation. Any use which a third party makes of the document, or any reliance on or decisions to be made based on them are the responsibility of such third parties. Planitar Inc. accepts no responsibility for damages, if any, suffered by any third party as a result of decisions made or actions based on the documents.




[Click here](#)  
Scan to view 3D  
walkthrough



Date: 2025-06-23

Scale: 1/8" = 1'-0"

A107

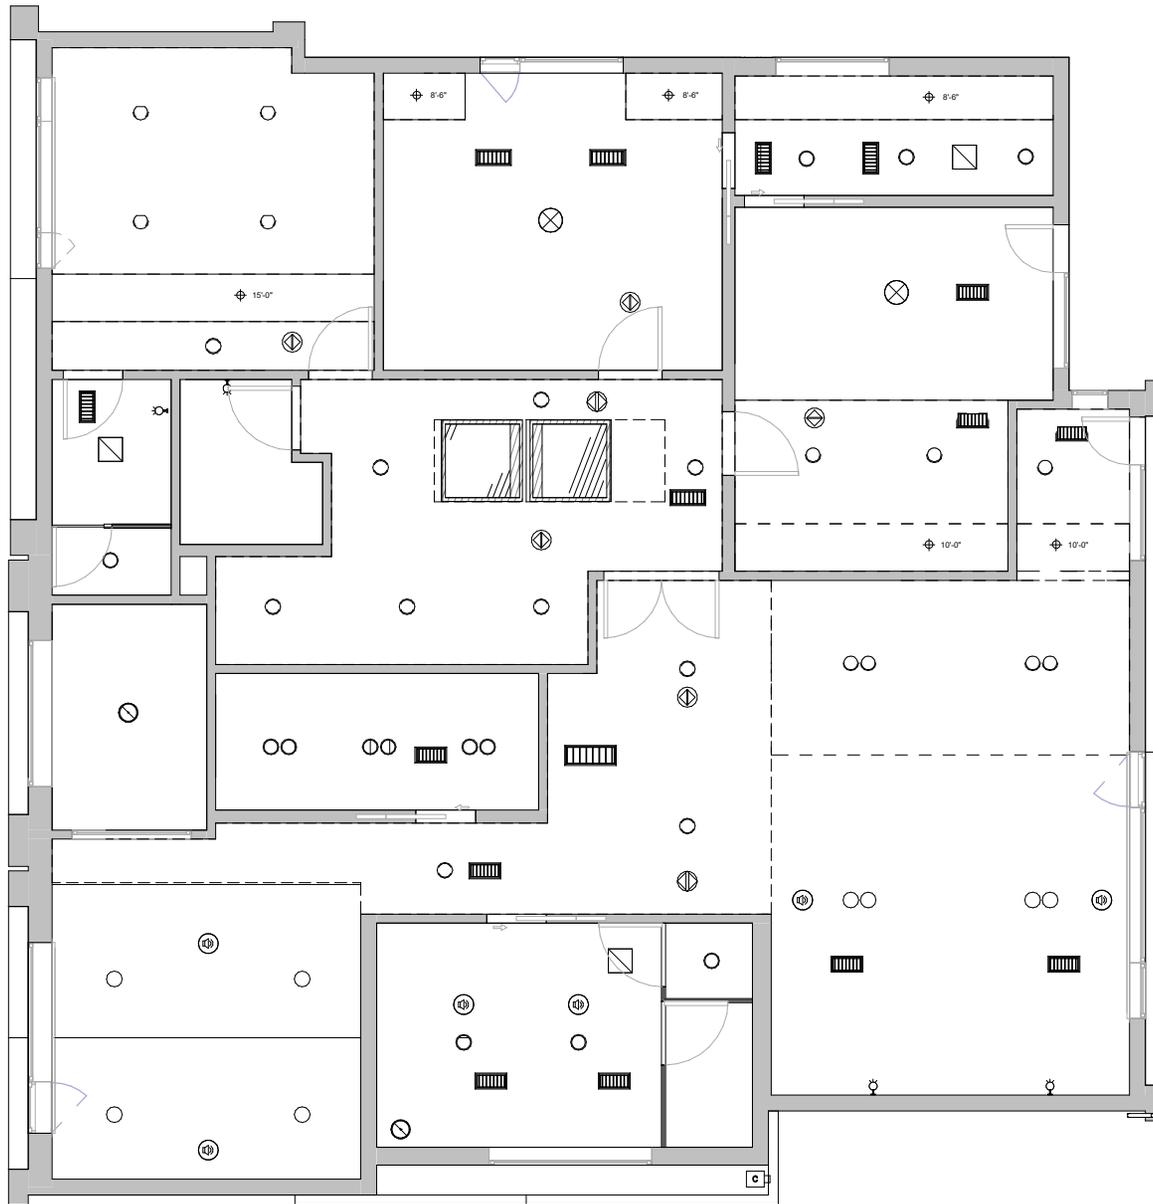

**RCP - 2nd Floor**

298 Strathcona Dr, Burlington, ON

Do not scale drawings. Contractors must check and verify all dimensions. All room dimensions and floor areas must be considered approximate and are subject to independent verification. All documents remain the property of Planitar Inc. Unauthorized use, modifications, and/or reproduction of these documents is prohibited without written permission. The material contained herein reflects Planitar Inc.'s best judgement in light of the information available at the time of preparation. Any use which a third party makes of the document, or any reliance on or decisions to be made based on them are the responsibility of such third parties. Planitar Inc. accepts no responsibility for damages, if any, suffered by any third party as a result of decisions made or actions based on the documents.




[Click here](#)  
Scan to view 3D  
walkthrough



Date: 2025-06-23

Scale: 1/8" = 1'-0"

A108

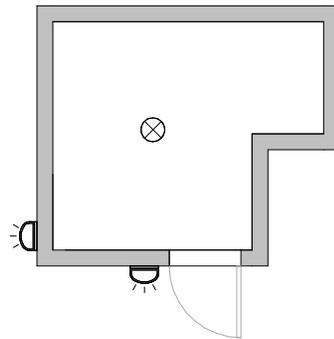

**RCP - Shed**

298 Strathcona Dr, Burlington, ON



[Click here](#)  
Scan to view 3D  
walkthrough

**iGUIDE**<sup>®</sup>

Do not scale drawings. Contractors must check and verify all dimensions. All room dimensions and floor areas must be considered approximate and are subject to independent verification. All documents remain the property of Planitar Inc. Unauthorized use, modifications, and/or reproduction of these documents is prohibited without written permission. The material contained herein reflects Planitar Inc.'s best judgement in light of the information available at the time of preparation. Any use which a third party makes of the document, or any reliance on or decisions to be made based on them are the responsibility of such third parties. Planitar Inc. accepts no responsibility for damages, if any, suffered by any third party as a result of decisions made or actions based on the documents.

Date: 2025-06-23

Scale: 1/8" = 1'-0"

**A109**



**Front Elevation**

298 Strathcona Dr, Burlington, ON

Do not scale drawings. Contractors must check and verify all dimensions. All room dimensions and floor areas must be considered approximate and are subject to independent verification. All documents remain the property of Planitar Inc. Unauthorized use, modifications, and/or reproduction of these documents is prohibited without written permission. The material contained herein reflects Planitar Inc.'s best judgement in light of the information available at the time of preparation. Any use which a third party makes of the document, or any reliance on or decisions to be made based on them are the responsibility of such third parties. Planitar Inc. accepts no responsibility for damages, if any, suffered by any third party as a result of decisions made or actions based on the documents.



[Click here](#)  
Scan to view 3D  
walkthrough



Date: 2025-06-24

Scale: 1/8" = 1'-0"

A201



**Rear Elevation**

298 Strathcona Dr, Burlington, ON

Do not scale drawings. Contractors must check and verify all dimensions. All room dimensions and floor areas must be considered approximate and are subject to independent verification. All documents remain the property of Planitar Inc. Unauthorized use, modifications, and/or reproduction of these documents is prohibited without written permission. The material contained herein reflects Planitar Inc.'s best judgement in light of the information available at the time of preparation. Any use which a third party makes of the document, or any reliance on or decisions to be made based on them are the responsibility of such third parties. Planitar Inc. accepts no responsibility for damages, if any, suffered by any third party as a result of decisions made or actions based on the documents.




[Click here](#)  
Scan to view 3D  
walkthrough



Date: 2025-06-24

Scale: 1/8" = 1'-0"

A202

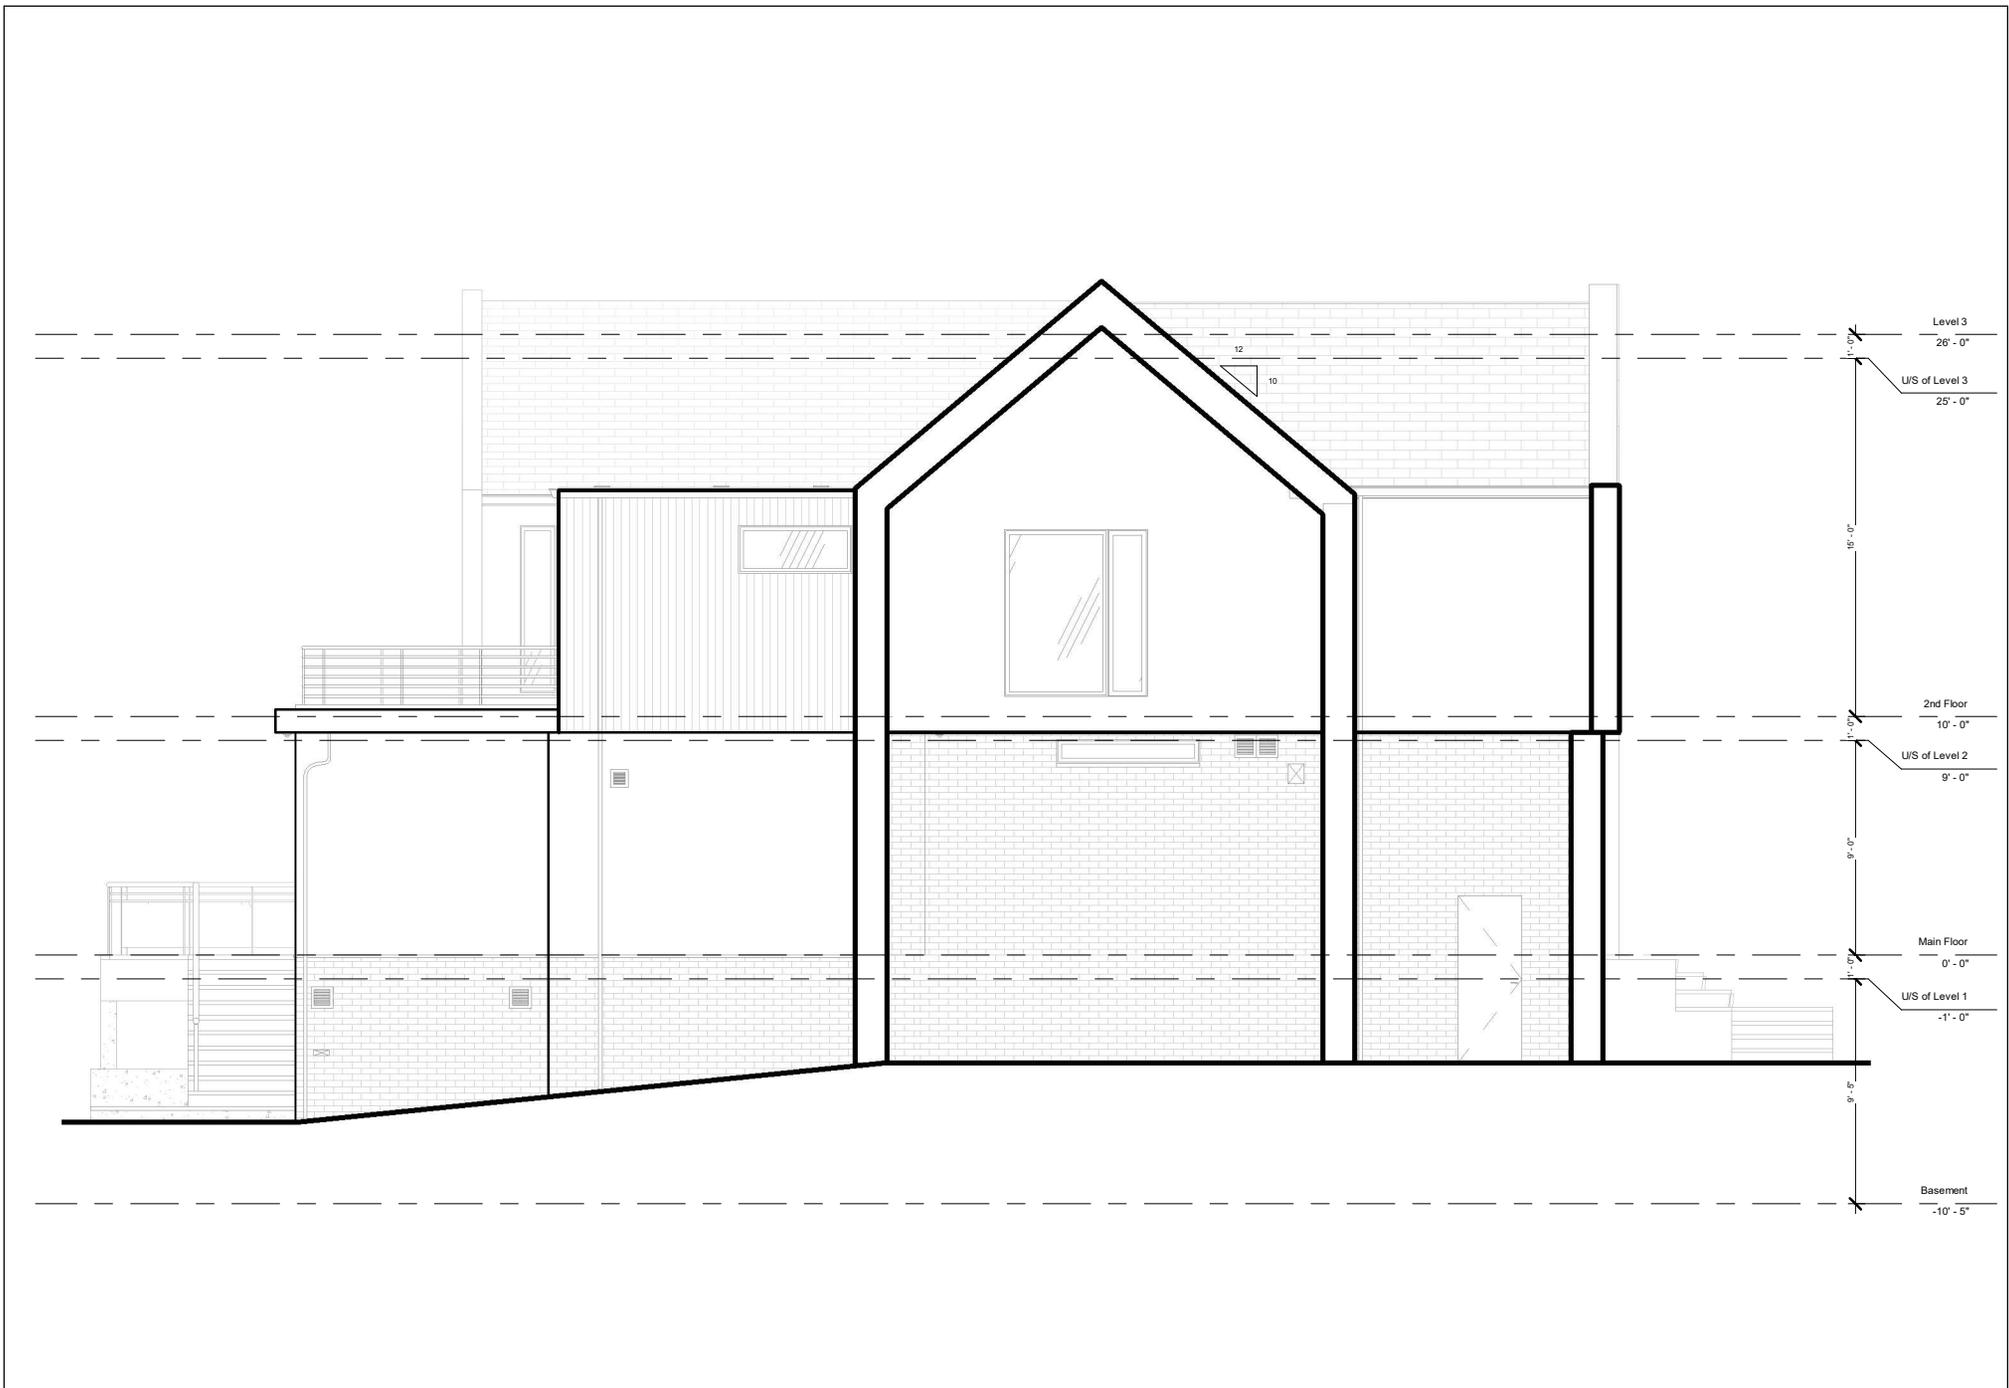

**Left Elevation**

298 Strathcona Dr, Burlington, ON

Do not scale drawings. Contractors must check and verify all dimensions. All room dimensions and floor areas must be considered approximate and are subject to independent verification. All documents remain the property of Planitar Inc. Unauthorized use, modifications, and/or reproduction of these documents is prohibited without written permission. The material contained herein reflects Planitar Inc.'s best judgement in light of the information available at the time of preparation. Any use which a third party makes of the document, or any reliance on or decisions to be made based on them are the responsibility of such third parties. Planitar Inc. accepts no responsibility for damages, if any, suffered by any third party as a result of decisions made or actions based on the documents.



[Click here](#)  
 Scan to view 3D  
 walkthrough



Date: 2025-06-24

Scale: 1/8" = 1'-0"

**A203**

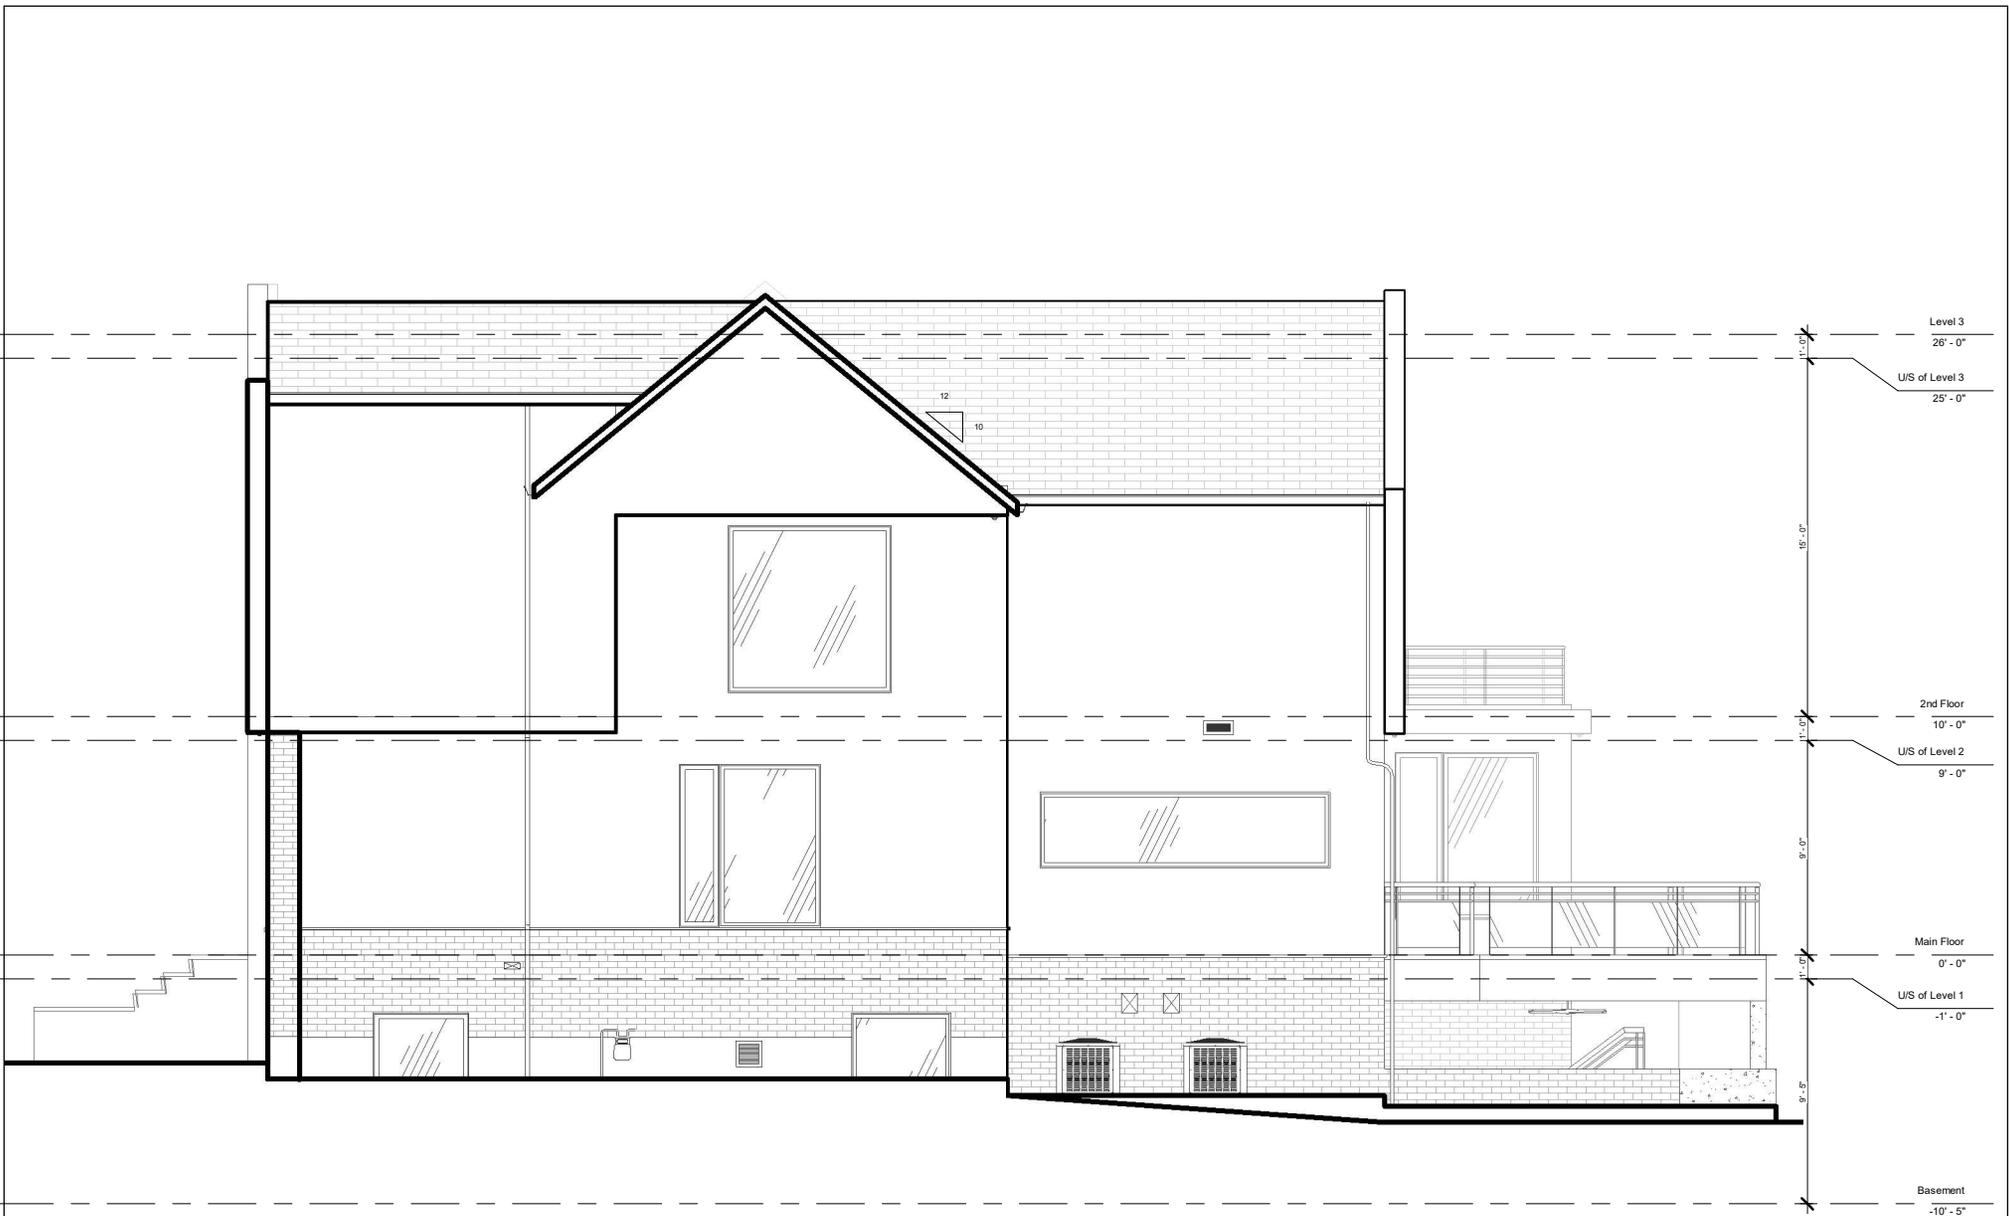

**Right Elevation**

298 Strathcona Dr, Burlington, ON

Do not scale drawings. Contractors must check and verify all dimensions. All room dimensions and floor areas must be considered approximate and are subject to independent verification. All documents remain the property of Planitar Inc. Unauthorized use, modifications, and/or reproduction of these documents is prohibited without written permission. The material contained herein reflects Planitar Inc.'s best judgement in light of the information available at the time of preparation. Any use which a third party makes of the document, or any reliance on or decisions to be made based on them are the responsibility of such third parties. Planitar Inc. accepts no responsibility for damages, if any, suffered by any third party as a result of decisions made or actions based on the documents.



[Click here](#)  
 Scan to view 3D  
 walkthrough




Date: 2025-06-24

Scale: 1/8" = 1'-0"


**A204**

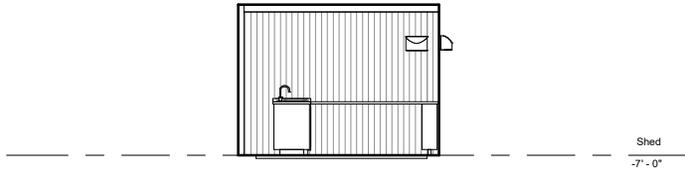


1 Front - Shed  
3/32" = 1'-0"

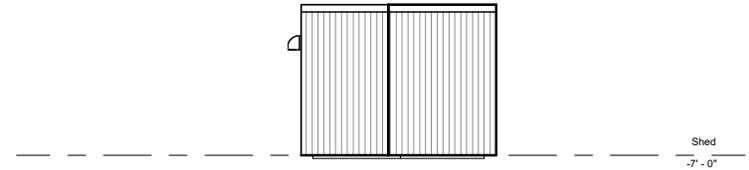

2 Rear - Shed  
3/32" = 1'-0"

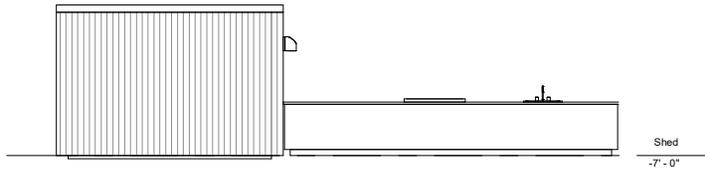

3 Left Shed  
3/32" = 1'-0"

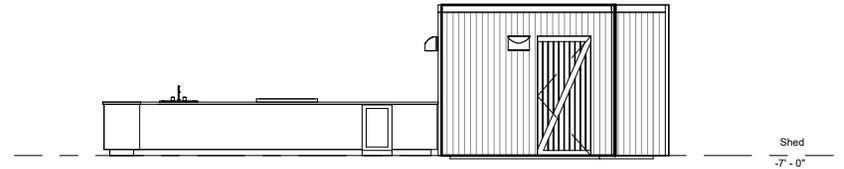

4 Right - Shed  
3/32" = 1'-0"

**Shed Elevations**

298 Strathcona Dr, Burlington, ON

Do not scale drawings. Contractors must check and verify all dimensions. All room dimensions and floor areas must be considered approximate and are subject to independent verification. All documents remain the property of Planitar Inc. Unauthorized use, modifications, and/or reproduction of these documents is prohibited without written permission. The material contained herein reflects Planitar Inc.'s best judgement in light of the information available at the time of preparation. Any use which a third party makes of the document, or any reliance on or decisions to be made based on them are the responsibility of such third parties. Planitar Inc. accepts no responsibility for damages, if any, suffered by any third party as a result of decisions made or actions based on the documents.



[Click here](#)  
Scan to view 3D  
walkthrough






Date: 2025-06-23

Scale: 3/32" = 1'-0"


A205

**Reflected Ceiling Plan Legend**

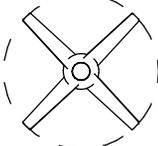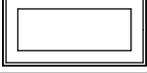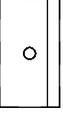	Recessed Light		Ceiling Fan
	Ceiling Mounted Light		
	Wall light		
	Pendant/Suspended Light		
	Suspended Fluorescent Light		Smoke & Carbon Monoxide Detector
	Recessed Fluorescent Suspended Light		Speaker
	Ceiling Mounted Fluorescent Light		Fire Alarm Annunciator
	Track Light		Air Grill
	Linear Strip Light		Attic Access Hatch
	Square Air Diffuser		
	Round Air Diffuser		Exhaust Hood
	Air Vent		
	Exhaust Fan		Generic Ceiling Panel
	Emergency Light – Wall Mounted		
	Emergency Light – Ceiling Mounted with Arrow		Security Camera
	Emergency Light – Ceiling Mounted		
	Emergency Battery Unit		
			Sprinkler Head

**Hatch Patterns**


Siding  
(Horizontal/Vertical)

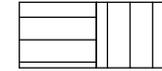

Metal




Brick

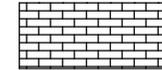


EIFS/Stucco




Stone

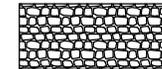


Wood

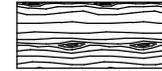


Wood Slats (Vertical/Horizontal)

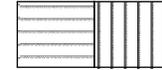


CMU

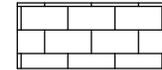

Shakers

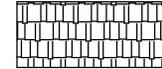

Shingles

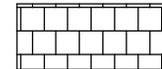

**Legend**

Do not scale drawings. Contractors must check and verify all dimensions. All room dimensions and floor areas must be considered approximate and are subject to independent verification. All documents remain the property of Planitar Inc. Unauthorized use, modifications, and/or reproduction of these documents is prohibited without written permission. The material contained herein reflects Planitar Inc.'s best judgement in light of the information available at the time of preparation. Any use which a third party makes of the document, or any reliance on or decisions to be made based on them are the responsibility of such third parties. Planitar Inc. accepts no responsibility for damages, if any, suffered by any third party as a result of decisions made or actions based on the documents.



[Click here](#)  
Scan to view 3D  
walkthrough






Date: 2025-06-23

Scale: 3/16" = 1'-0"

Legend 1

**Mechanical Equipment/ Utilities Legend**

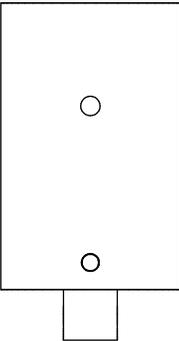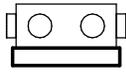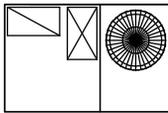	Furnace (FN)		Industrial Boiler		Exterior Surface Level Lighting	
	Electrical Panel (EP)					Wall Protrusions
	Air Condition (AC)					Roof Anchor/Tie Down
	Hydro Meter (HM)					Water Fountain
	Gas Meter (GM)					Satellite Dish
	Water Meter (WM)					
	Hot Water Heater (HWH)		Central Vacuum			
	Heat Recovery Ventilator (HRV)					
	Water Softener (WS)		Sump Pump			
	Chimney		Rooftop Access			
	Rooftop Unit (RTU)		Floor Drain			
	HVAC Unit		Grease Interceptor			
	Roof Vent		Water Supply System			
	Roof Drain		Bollards			
			Signage			
			Exhaust Vent			

**Legend**

Do not scale drawings. Contractors must check and verify all dimensions. All room dimensions and floor areas must be considered approximate and are subject to independent verification. All documents remain the property of Planitar Inc. Unauthorized use, modifications, and/or reproduction of these documents is prohibited without written permission. The material contained herein reflects Planitar Inc.'s best judgement in light of the information available at the time of preparation. Any use which a third party makes of the document, or any reliance on or decisions to be made based on them are the responsibility of such third parties. Planitar Inc. accepts no responsibility for damages, if any, suffered by any third party as a result of decisions made or actions based on the documents.



[Click here](#)  
Scan to view 3D  
walkthrough



Date: 2025-06-23

Scale: 3/16" = 1'-0"

Legend 2