

EXISTING CONDITIONS

LIST OF DRAWINGS


- 1.1 MAIN FLOOR PLAN
- 1.2 MEZZANINE FLOOR PLAN
- 1.3 ROOF PLAN
- 2.1 MAIN FLOOR REFLECTIVE CEILING PLAN
- 2.2 MEZZANINE FLOOR REFLECTIVE CEILING PLAN
- 3.1 SOUTH & NORTH ELEVATION
- 3.2 WEST & EAST ELEVATION
- 3.3 NORTH ELEVATION
- 3.4 WEST ELEVATION
- 4.1 MAIN FLOOR POINT CLOUD
- 4.2 MEZZANINE FLOOR POINT CLOUD
- 5.0 SECTION POINT CLOUD

AREA SCHEDULE (sq.ft.)

Main Floor Plan	7069
Second Floor Plan	7069
Total Gross Floor Plan	14138

ABBREVIATIONS

AIR CONDITIONER	AC
BOILER	B
CEILING HEIGHT	CH
DISCONNECT SWITCH	DS
ELECTRIC PANEL	EP
FLOOR DRAIN	FD
FURNACE	F
FIREPLACE	FP
GAS METER	GM
HEATER	H
HEAT RECOVERY VENTILATOR	HRV
HOT WATER HEATER	HWH
HYDRO METER	HM
RADIATOR	RAD
SUMP	SMP
WATER METER	WM
WATER SOFTENER	WS

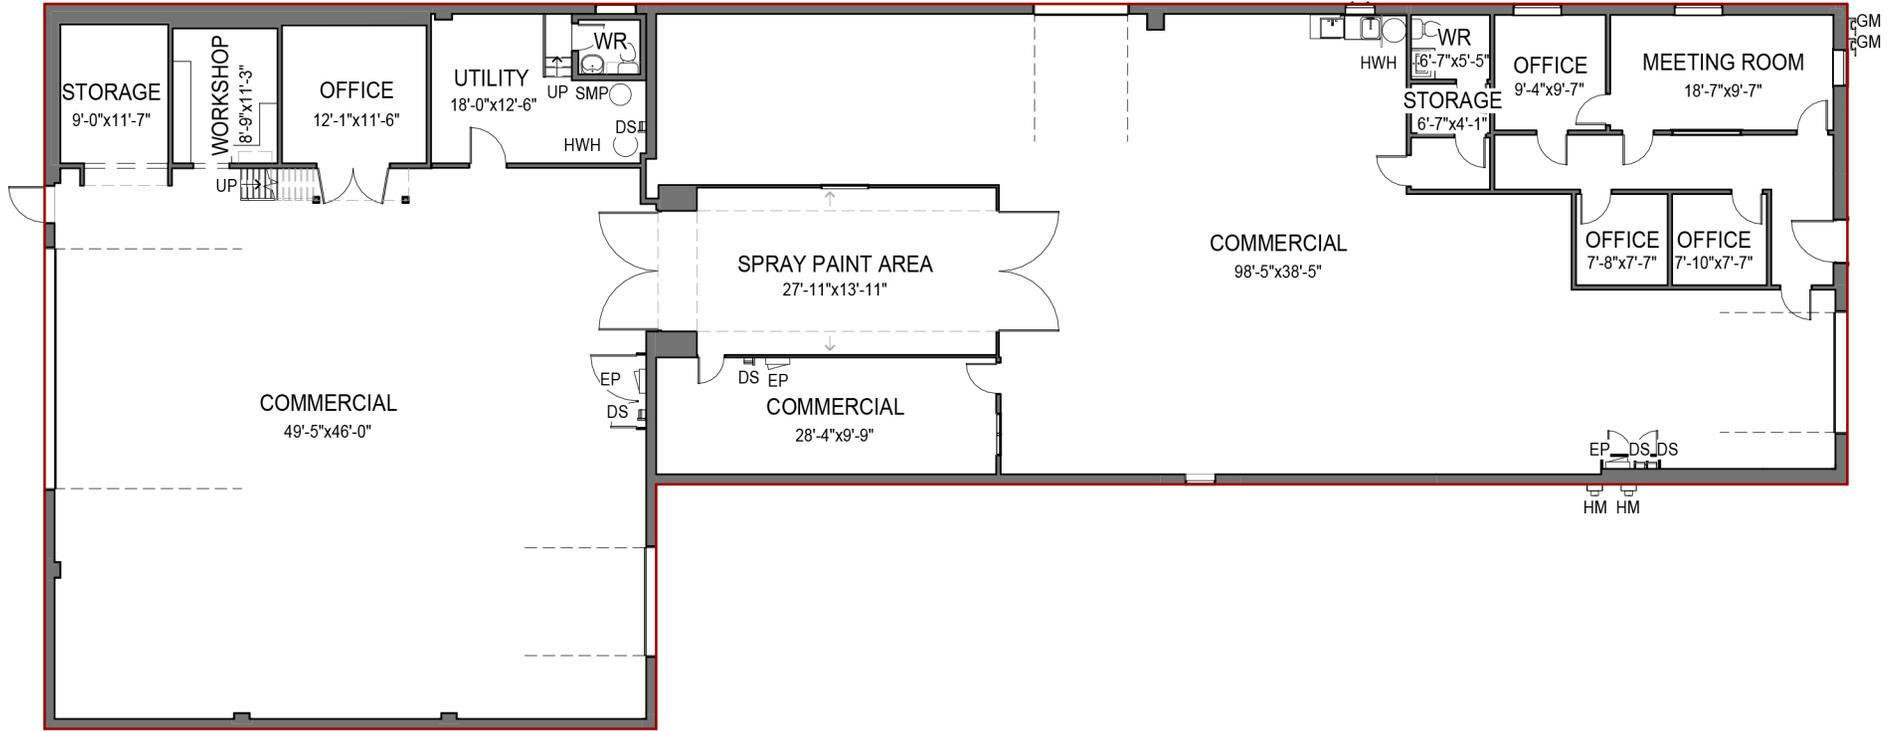

Area Schedule (sq.ft.)


Main Floor Plan	7069
Total Gross Floor Plan	14138

[CLICK TO TOUR](#)

Do not scale drawings. Contractors must check and verify all dimensions before proceeding with any work. The material contained herein reflects the Consultant's best judgment in light of the information available at the time of preparation. Any use which a third party makes of the documents, or any reliance on or decisions to be made based on them are the responsibility of such third parties. The Consultant accepts no responsibility for damages, if any, suffered by any third party as a result of decisions made or actions based on the documents.



Do not scale drawings. Contractors must check and verify all dimensions before proceeding with any work. The material contained herein reflects the Consultant's best judgment in light of the information available at the time of preparation. Any use which a third party makes of the documents, or any reliance on or decisions to be made based on them are the responsibility of such third parties. The Consultant accepts no responsibility for damages, if any, suffered by any third party as a result of decisions made or actions based on the documents.

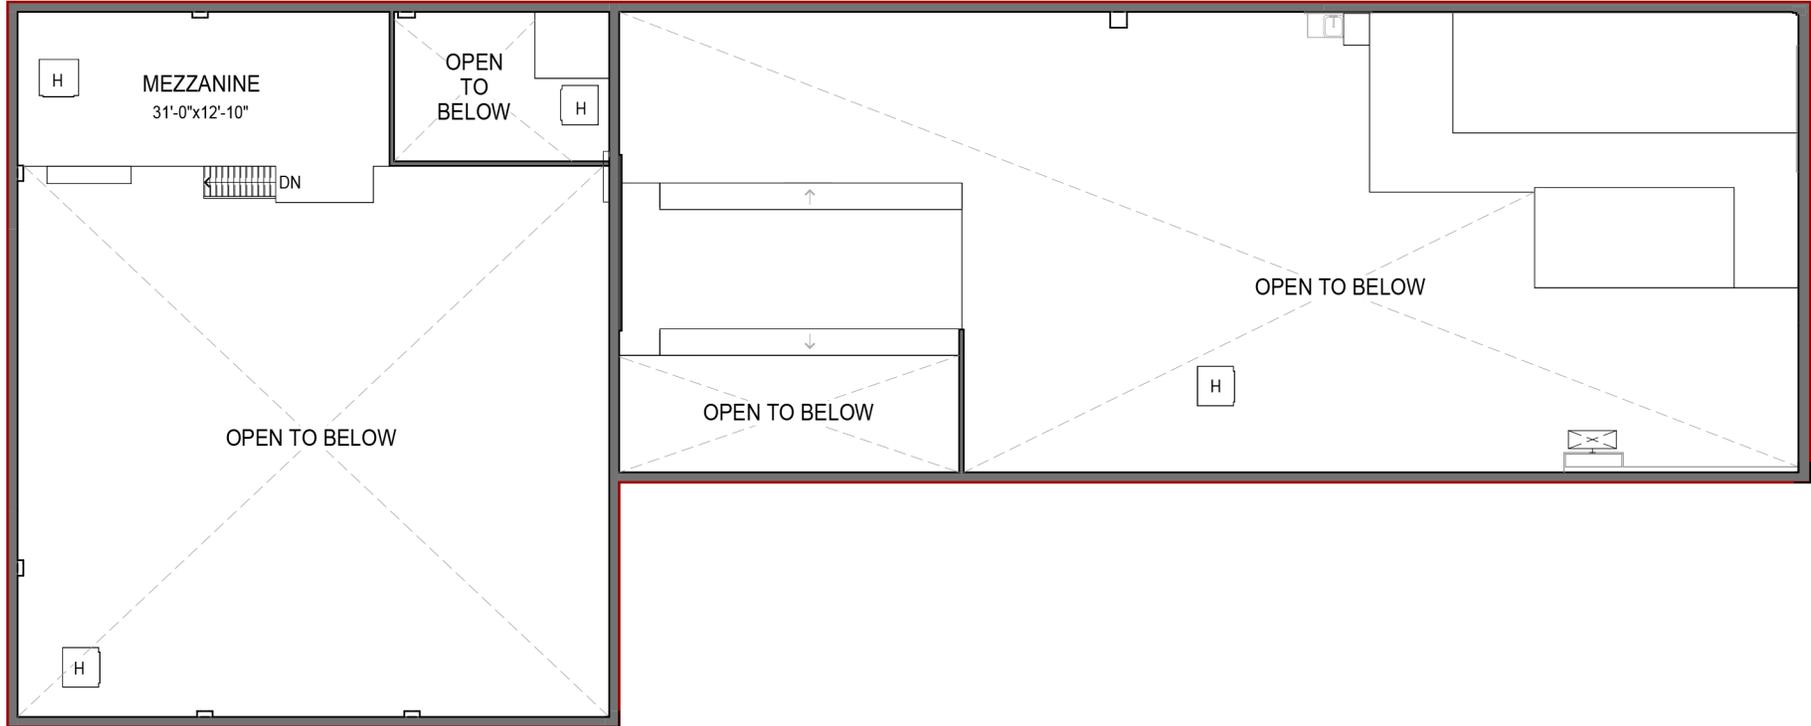

Area Schedule (sq.ft.)

Second Floor Plan	7069
Total Gross Floor Plan	14138


[CLICK TO TOUR](#)

Do not scale drawings. Contractors must check and verify all dimensions before proceeding with any work. The material contained herein reflects the Consultant's best judgment in light of the information available at the time of preparation. Any use which a third party makes of the documents, or any reliance on or decisions to be made based on them are the responsibility of such third parties. The Consultant accepts no responsibility for damages, if any, suffered by any third party as a result of decisions made or actions based on the documents.






Do not scale drawings. Contractors must check and verify all dimensions before proceeding with any work. The material contained herein reflects the Consultant's best judgment in light of the information available at the time of preparation. Any use which a third party makes of the documents, or any reliance on or decisions to be made based on them are the responsibility of such third parties. The Consultant accepts no responsibility for damages, if any, suffered by any third party as a result of decisions made or actions based on the documents.

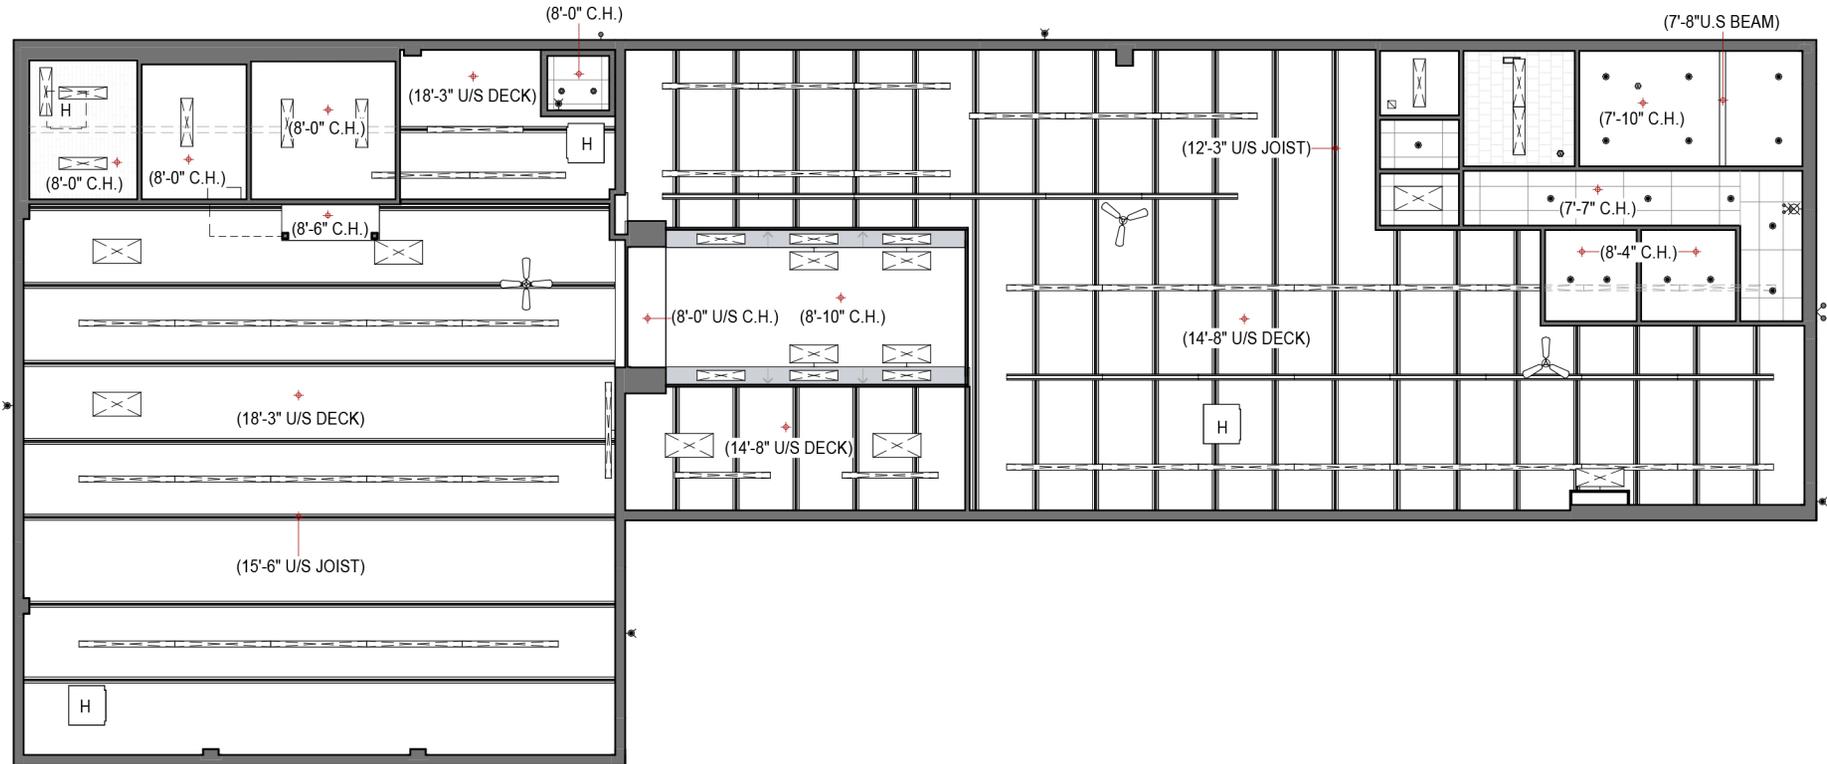

Fire Safety - Smoke Detector		Light - Emergency Exit (Ceiling)	
HVAC - Air Diffuser		Light - Emergency Exit (Wall)	
HVAC - Air Grille		Light - Exit (Ceiling)	
HVAC - Exhaust Fan		Light - Exit (Wall)	
HVAC - Radiator		Light - Fluorescent (Ceiling)	
Light - Emergency (Ceiling)		Light - Fluorescent (Ceiling)	
Light - Emergency (Wall)		Light - Fluorescent (Wall)	
		Light - Recessed	





Do not scale drawings. Contractors must check and verify all dimensions before proceeding with any work. The material contained herein reflects the Consultant's best judgment in light of the information available at the time of preparation. Any use which a third party makes of the documents, or any reliance on or decisions to be made based on them are the responsibility of such third parties. The Consultant accepts no responsibility for damages, if any, suffered by any third party as a result of decisions made or actions based on the documents.

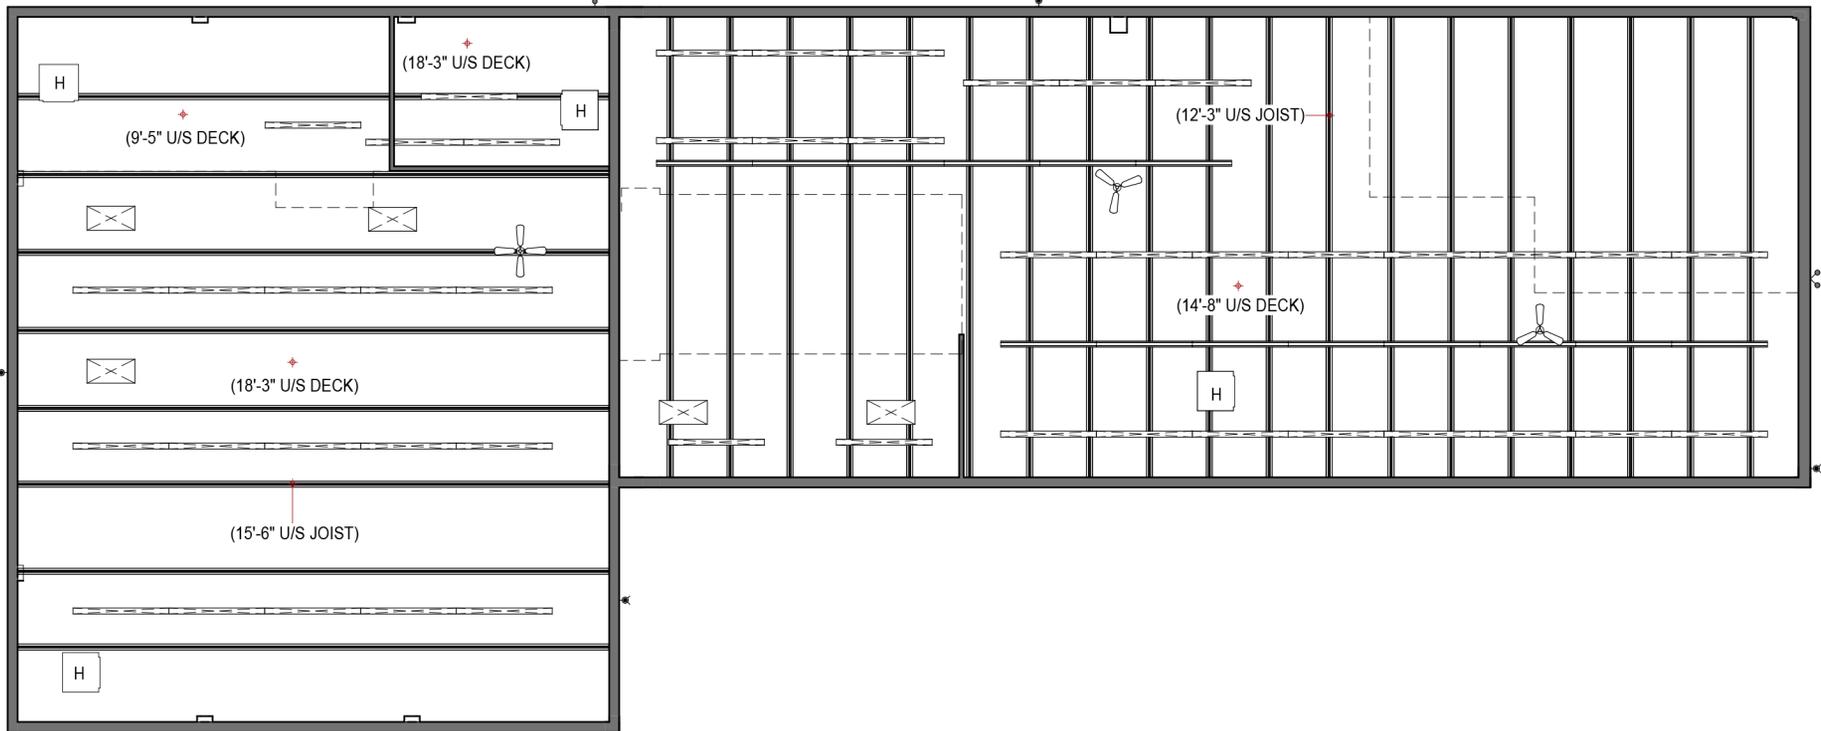


Fire Safety - Smoke Detector		Light - Emergency Exit (Ceiling)	
HVAC - Air Diffuser		Light - Emergency Exit (Wall)	
HAVC - Air Grille		Light - Exit (Ceiling)	
HVAC - Exhaust Fan		Light - Exit (Wall)	
HVAC - Radiator		Light - Fluorescent (Ceiling)	
Light - Emergency (Ceiling)		Light - Fluorescent (Ceiling)	
Light - Emergency (Wall)		Light - Fluorescent (Wall)	
		Light - Recessed	


Do not scale drawings. Contractors must check and verify all dimensions before proceeding with any work. The material contained herein reflects the Consultant's best judgment in light of the information available at the time of preparation. Any use which a third party makes of the documents, or any reliance on or decisions to be made based on them are the responsibility of such third parties. The Consultant accepts no responsibility for damages, if any, suffered by any third party as a result of decisions made or actions based on the documents.

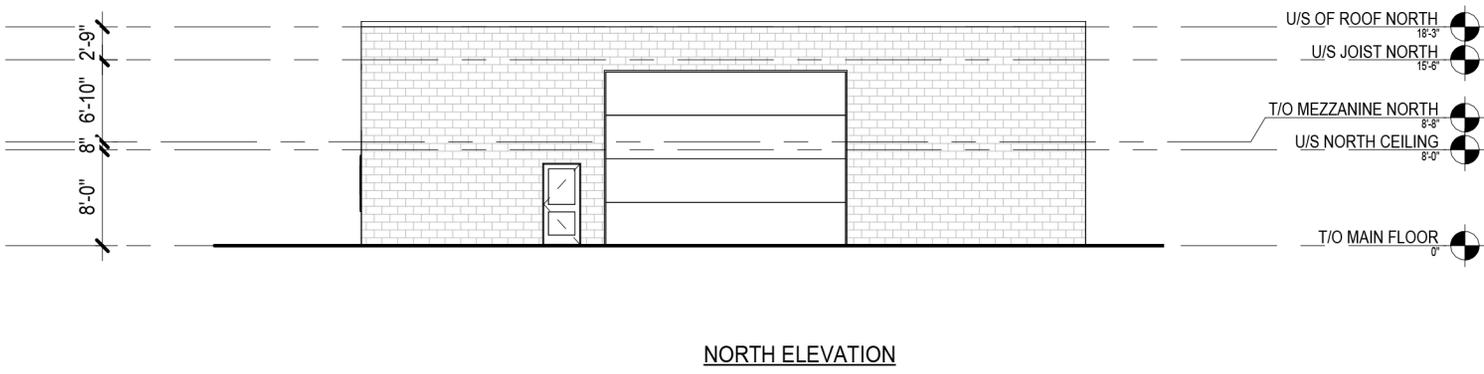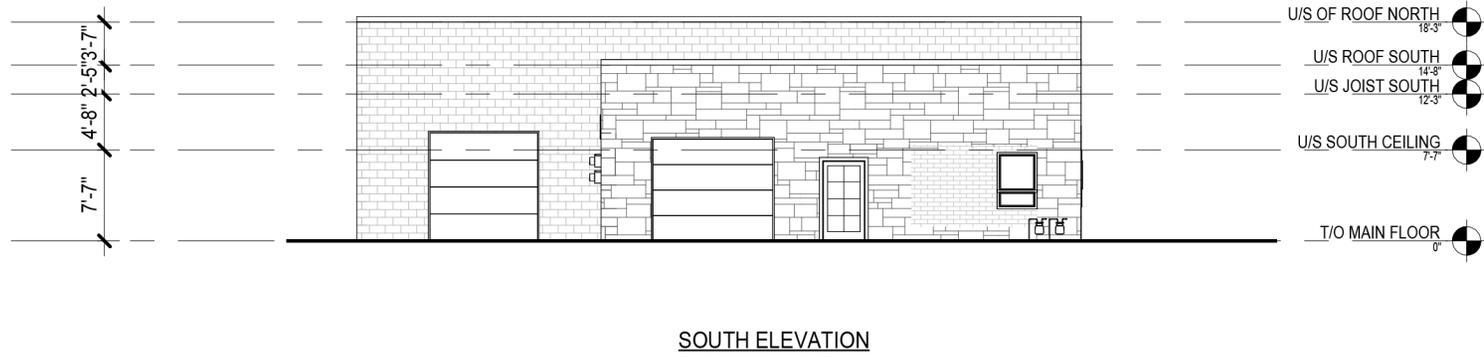

Do not scale drawings. Contractors must check and verify all dimensions before proceeding with any work. The material contained herein reflects the Consultant's best judgment in light of the information available at the time of preparation. Any use which a third party makes of the documents, or any reliance on or decisions to be made based on them are the responsibility of such third parties. The Consultant accepts no responsibility for damages, if any, suffered by any third party as a result of decisions made or actions based on the documents.

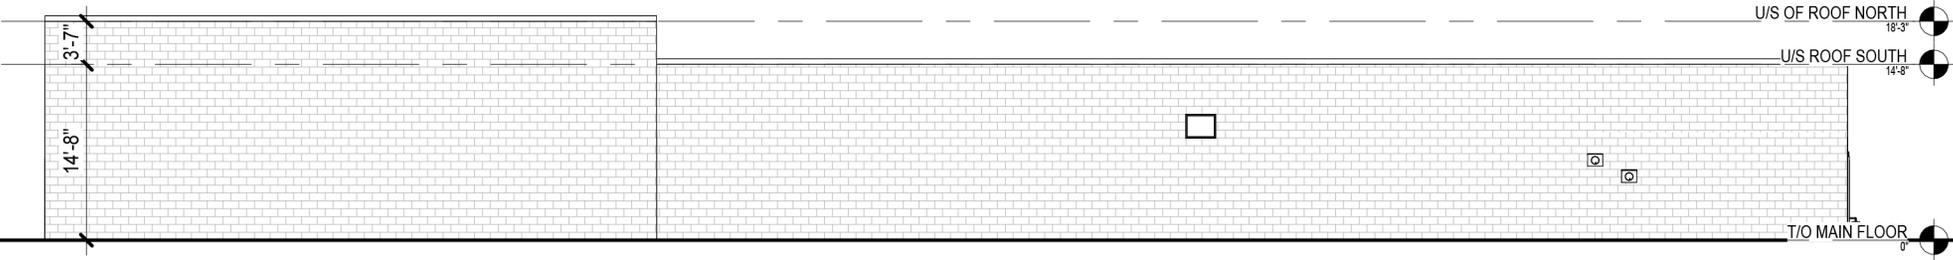


WEST ELEVATION

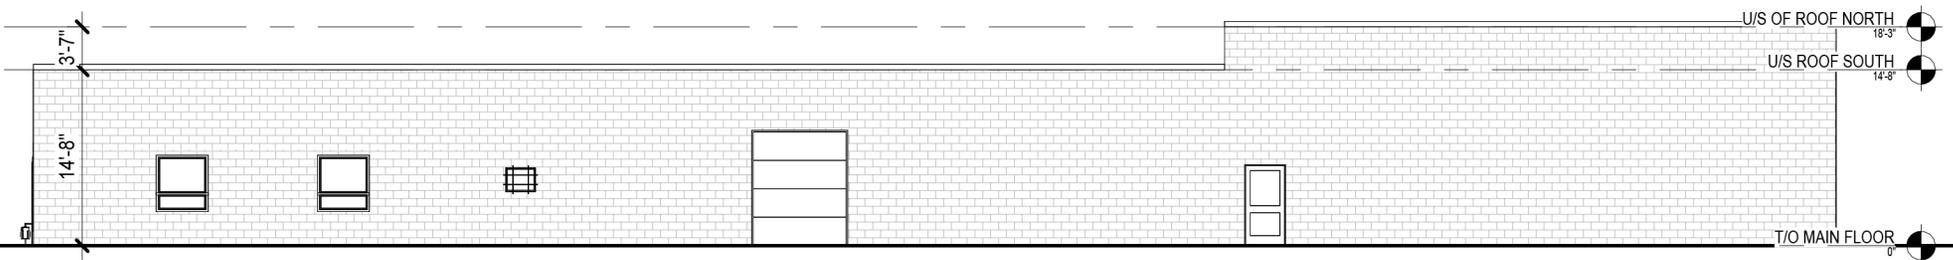


EAST ELEVATION

Do not scale drawings. Contractors must check and verify all dimensions before proceeding with any work. The material contained herein reflects the Consultant's best judgment in light of the information available at the time of preparation. Any use which a third party makes of the documents, or any reliance on or decisions to be made based on them are the responsibility of such third parties. The Consultant accepts no responsibility for damages, if any, suffered by any third party as a result of decisions made or actions based on the documents.

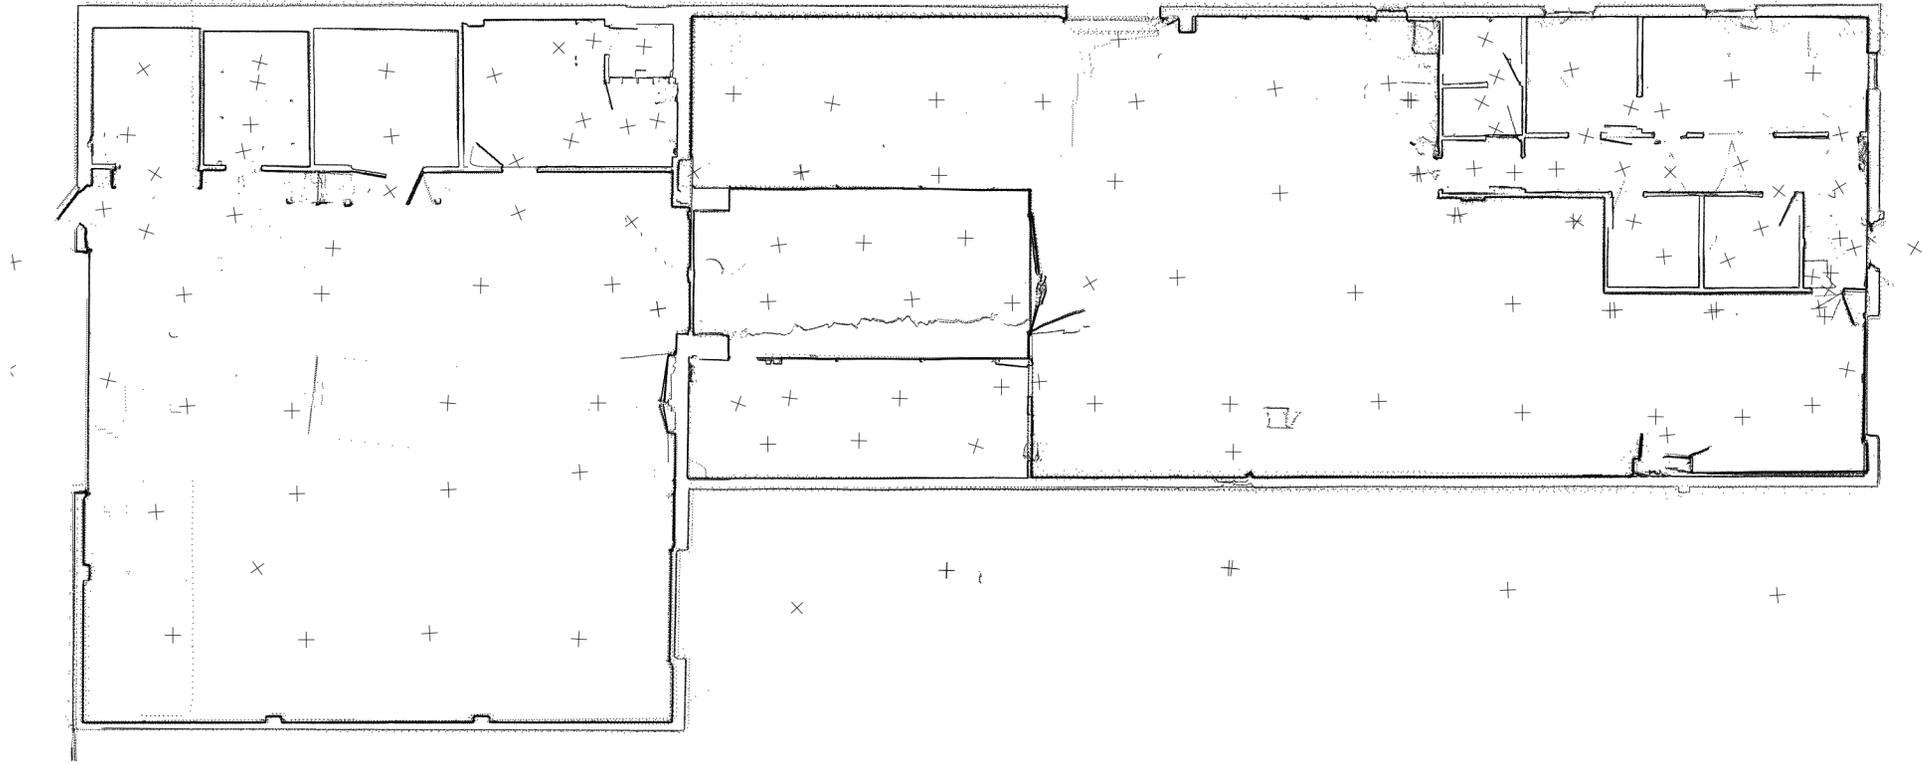

Do not scale drawings. Contractors must check and verify all dimensions before proceeding with any work. The material contained herein reflects the Consultant's best judgment in light of the information available at the time of preparation. Any use which a third party makes of the documents, or any reliance on or decisions to be made based on them are the responsibility of such third parties. The Consultant accepts no responsibility for damages, if any, suffered by any third party as a result of decisions made or actions based on the documents.

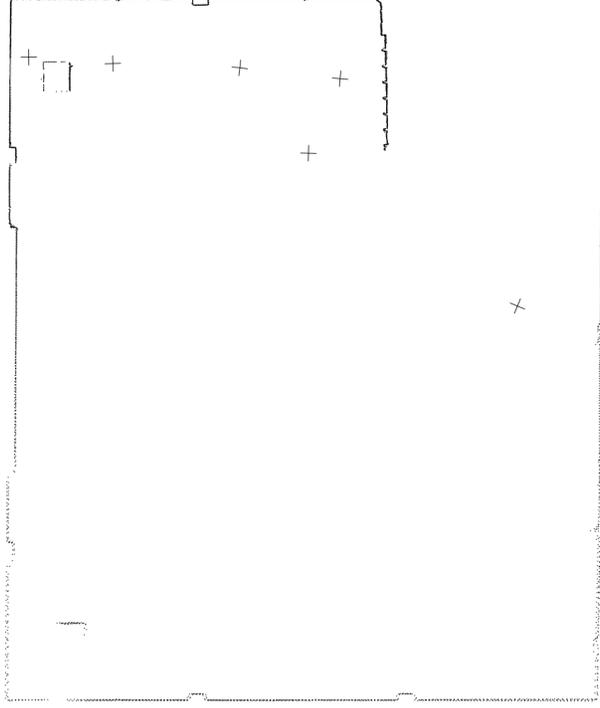

Do not scale drawings. Contractors must check and verify all dimensions before proceeding with any work. The material contained herein reflects the Consultant's best judgment in light of the information available at the time of preparation. Any use which a third party makes of the documents, or any reliance on or decisions to be made based on them are the responsibility of such third parties. The Consultant accepts no responsibility for damages, if any, suffered by any third party as a result of decisions made or actions based on the documents.

