



EXISTING CONDITION

RESIDENTIAL CAD SAMPLE


LIST OF DRAWINGS

- 1.0 Basement Floor Plan
- 1.1 Main Floor Plan
- 1.2 Second Floor Plan
- 1.3 Roof Plan
- * 2.1 Front Elevation
- * 2.2 Right Elevation
- * 2.3 Rear Elevation
- * 2.4 Right Elevation
- 3.0 Basement Point Cloud
- 3.1 Main Floor Point Cloud
- 3.2 Second Floor Point Cloud
- * 4.0 Section Point Cloud
- * ASTERISK DENOTES CAD PACKAGE ADD ON

AREA SCHEDULE (sq.ft.)

Basement Floor Plan	1351
Main Floor Plan	1647
Second Floor Plan	962
Total Gross Floor Area	3959

Do not scale drawings. Contractors must check and verify all dimensions before proceeding with any work. The material contained herein reflects the Consultants best judgement in light of the information available at the time of preparation. Any use which a third party makes of the documents, or any reliance on them are the responsibility of such third parties. The Consultant accepts no responsibility for damages, if any, suffered by any third party as a result of decisions made or actions based on the documents.

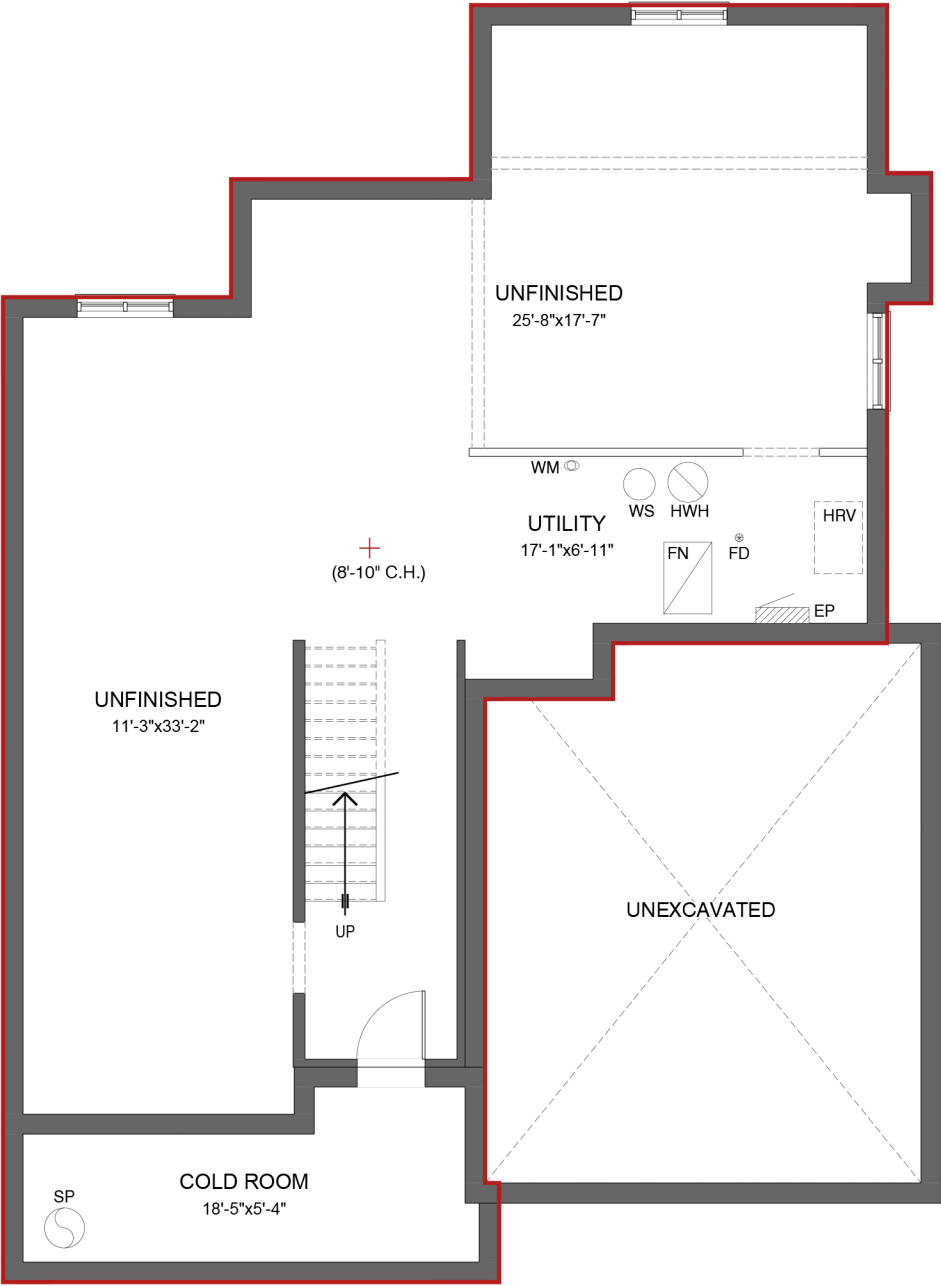


Area Schedule (sq.ft.)	
Basement Floor Plan	1351
Total Gross Floor Area	3959

[CLICK TO TOUR](#)



Do not scale drawings. Contractors must check and verify all dimensions before proceeding with any work. The material contained herein reflects the Consultants best judgement in light of the information available at the time of preparation. Any use which a third party makes of the documents, or any reliance on them or decisions to be made based on them are the responsibility of such third parties. The Consultant accepts no responsibility for damages, if any, suffered by any third party as a result of decisions made or actions based on the documents.

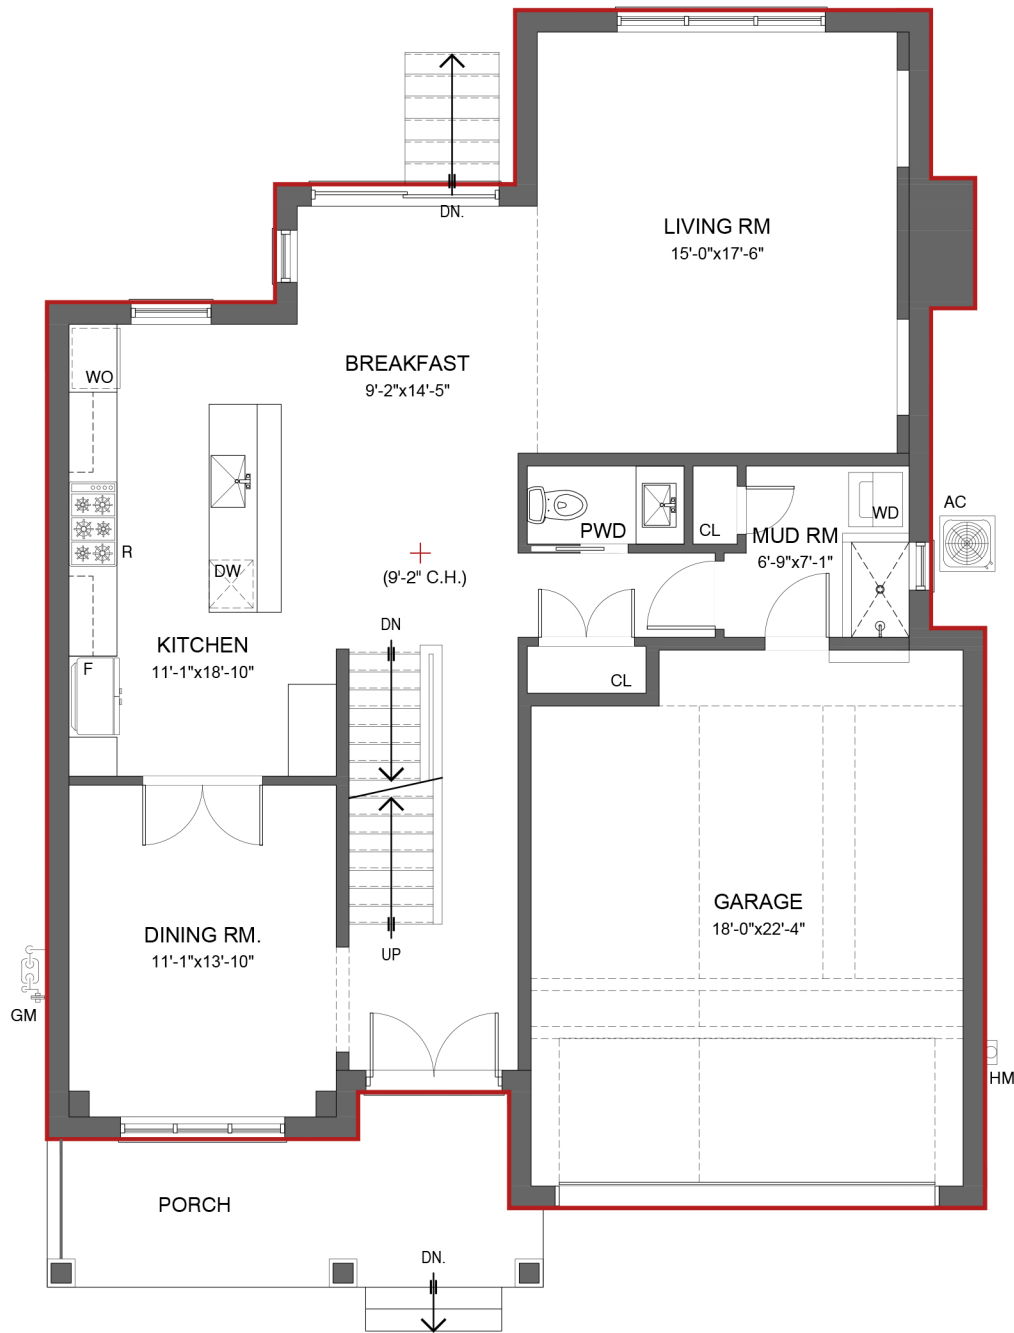


Area Schedule (sq.ft.)

Main Floor Plan	1647
Total Gross Floor Area	3959

[CLICK TO TOUR](#)



Do not scale drawings. Contractors must check and verify all dimensions before proceeding with any work. The material contained herein reflects the Consultants best judgement in light of the information available at the time of preparation. Any use which a third party makes of the documents, or any reliance on them are the responsibility of such third parties. The Consultant accepts no responsibility for damages, if any, suffered by any third party as a result of decisions made or actions based on the documents.

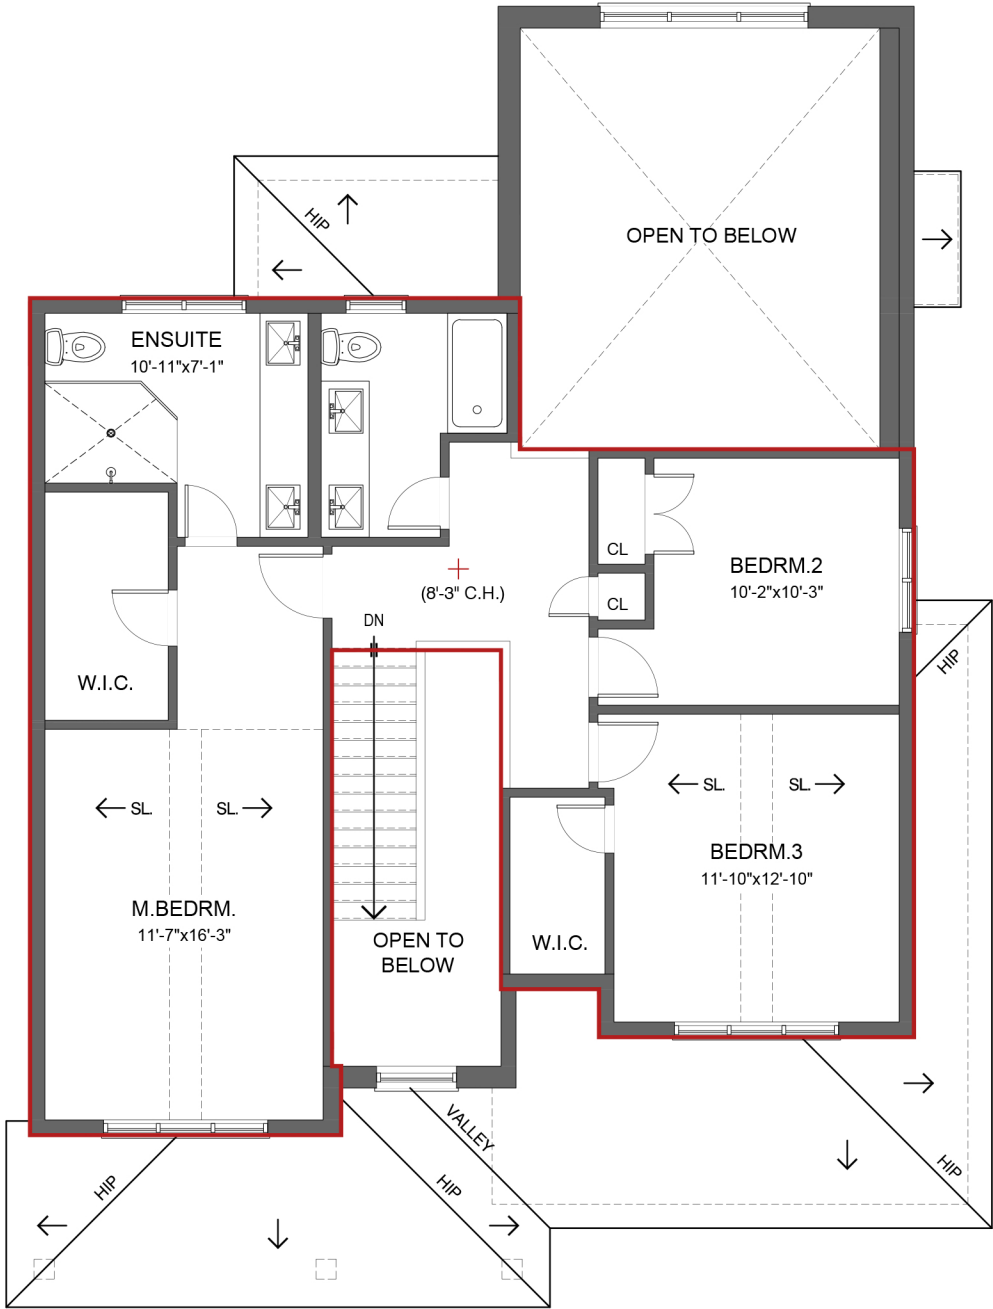


Area Schedule (sq.ft.)

Second Floor Plan	962
Total Gross Floor Area	3959

[CLICK TO TOUR](#)

Do not scale drawings. Contractors must check and verify all dimensions before proceeding with any work. The material contained herein reflects the Consultants best judgement in light of the information available at the time of preparation. Any use which a third party makes of the documents, or any reliance on them are the responsibility of such third parties. The Consultant accepts no responsibility for damages, if any, suffered by any third party as a result of decisions made or actions based on the documents.

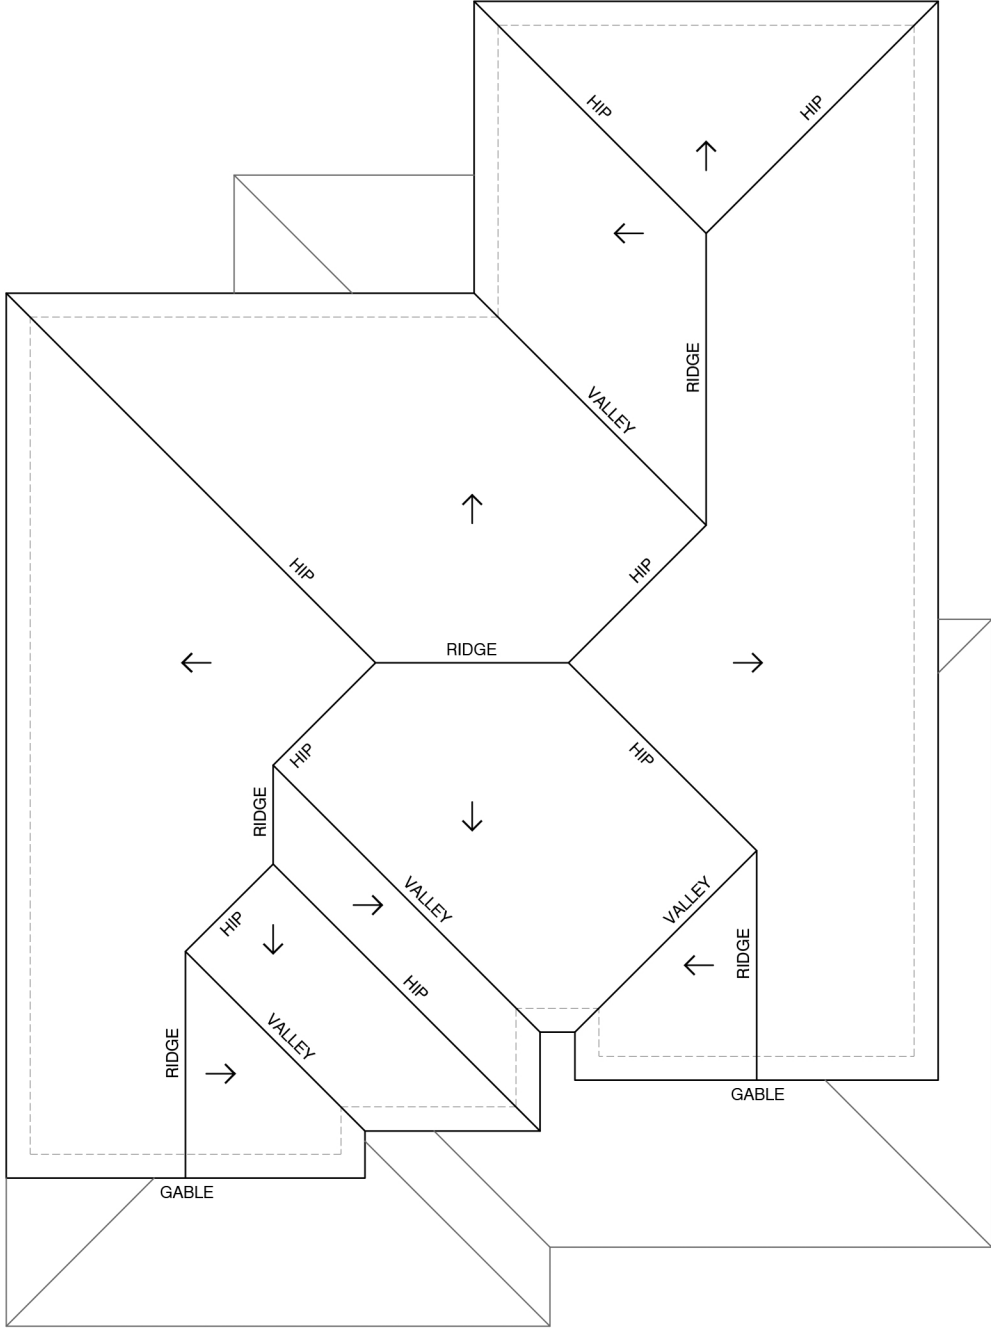

Do not scale drawings. Contractors must check and verify all dimensions before proceeding with any work. The material contained herein reflects the Consultants best judgement in light of the information available at the time of preparation. Any use which a third party makes of the documents, or any reliance on or decisions to be made based on them are the responsibility of such third parties. The Consultant accepts no responsibility for damages, if any, suffered by any third party as a result of decisions made or actions based on the documents.




Do not scale drawings. Contractors must check and verify all dimensions before proceeding with any work. The material contained herein reflects the Consultants best judgment in light of the information available at the time of preparation. Any use which a third party makes of the documents, or any reliance on or decisions to be made based on them are the responsibility of such third parties. The Consultant accepts no responsibility for damages, if any, suffered by any third party as a result of decisions made or actions based on the documents.




Do not scale drawings. Contractors must check and verify all dimensions before proceeding with any work. The material contained herein reflects the Consultants best judgement in light of the information available at the time of preparation. Any use which a third party makes of the documents, or any reliance on or decisions to be made based on them are the responsibility of such third parties. The Consultant accepts no responsibility for damages, if any, suffered by any third party as a result of decisions made or actions based on the documents.




Do not scale drawings. Contractors must check and verify all dimensions before proceeding with any work. The material contained herein reflects the Consultants best judgement in light of the information available at the time of preparation. Any use which a third party makes of the documents, or any reliance on or decisions to be made based on them are the responsibility of such third parties. The Consultant accepts no responsibility for damages, if any, suffered by any third party as a result of decisions made or actions based on the documents.

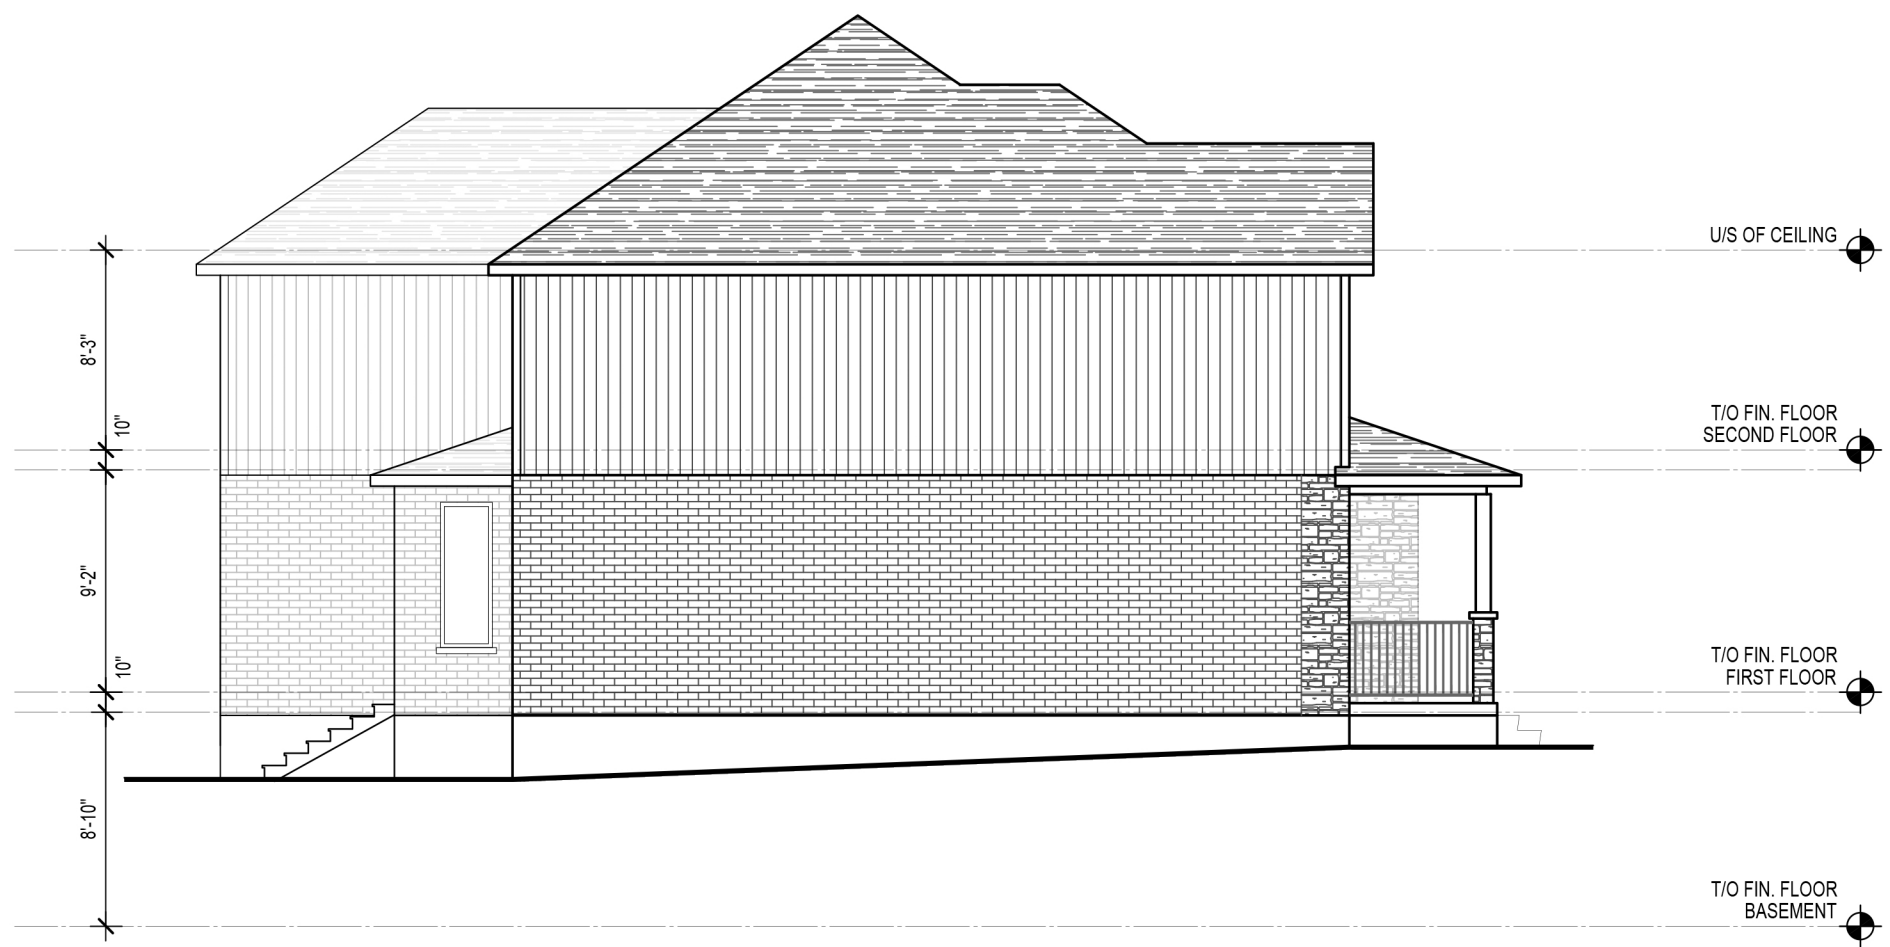

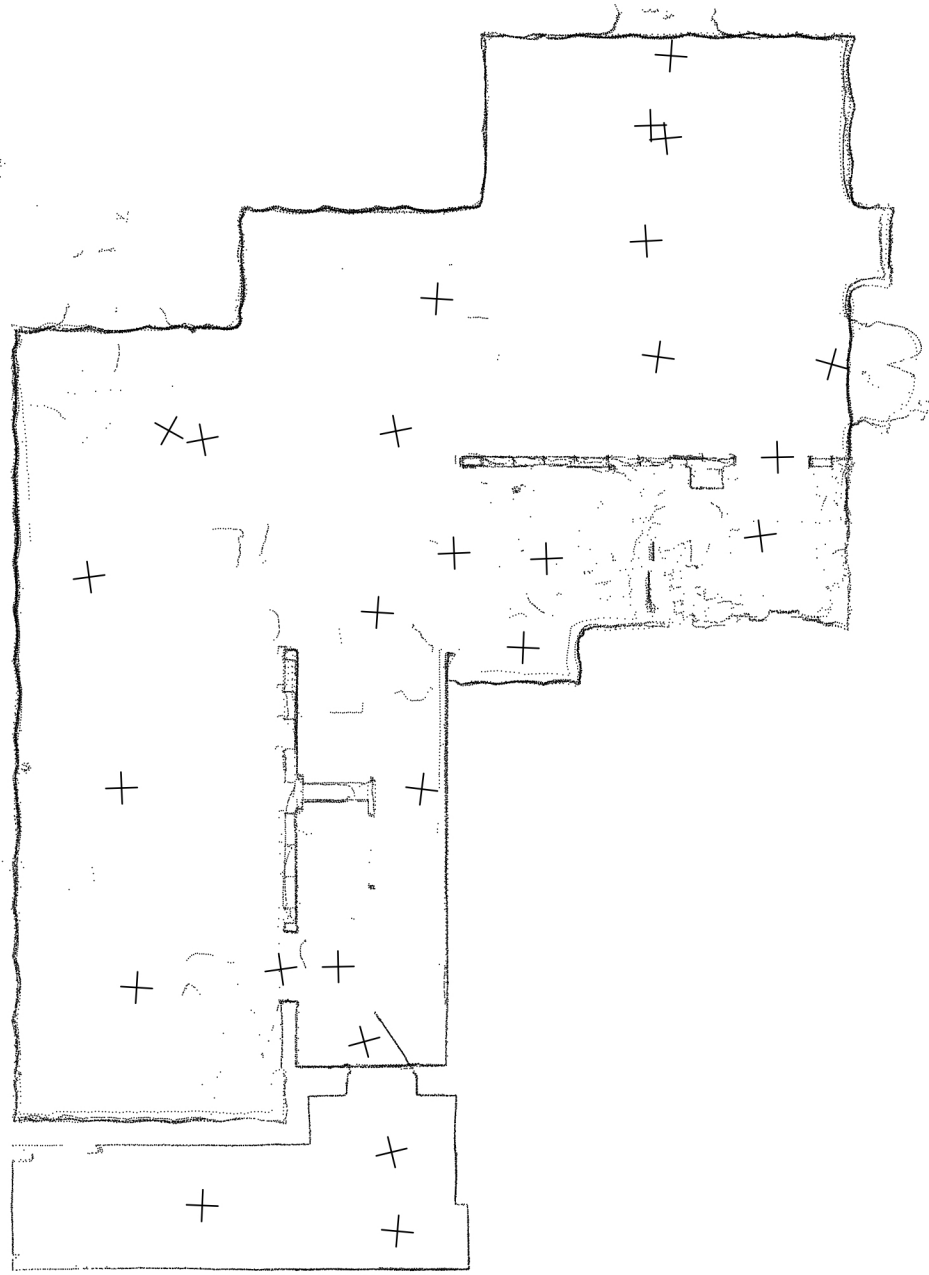


Do not scale drawings. Contractors must check and verify all dimensions before proceeding with any work. The material contained herein reflects the Consultants best judgement in light of the information available at the time of preparation. Any use which a third party makes of the documents, or any reliance on them are made based on them are the responsibility of such third parties. The Consultant accepts no responsibility for damages, if any, suffered by any third party as a result of decisions made or actions based on the documents.

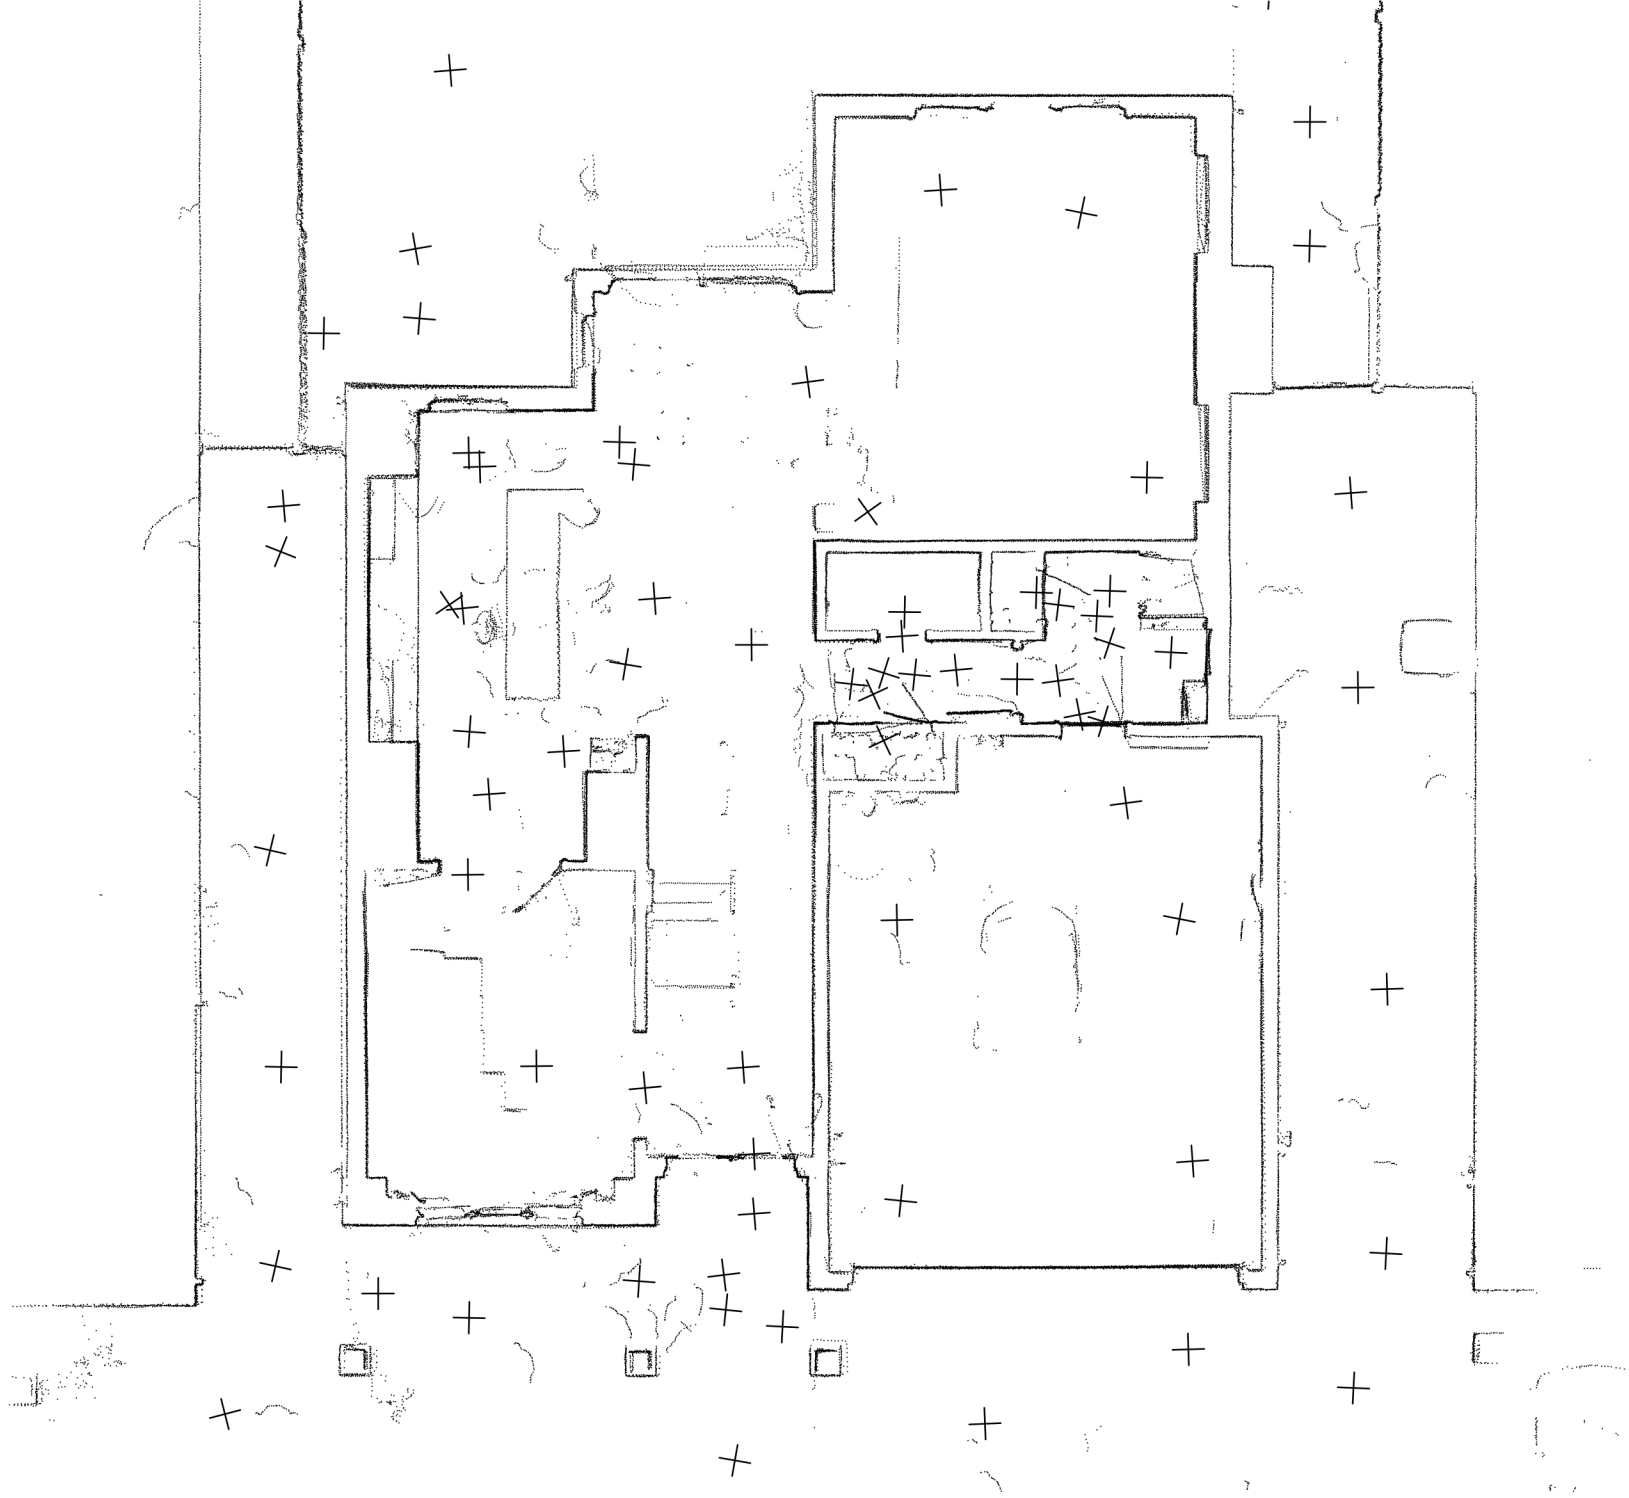


1/8"=1'-0"
2025-02-07

MAIN FLOOR POINT CLOUD
RESIDENTIAL CAD SAMPLE (PARTNERS)

Project No.: 791
EXISTING CONDITIONS

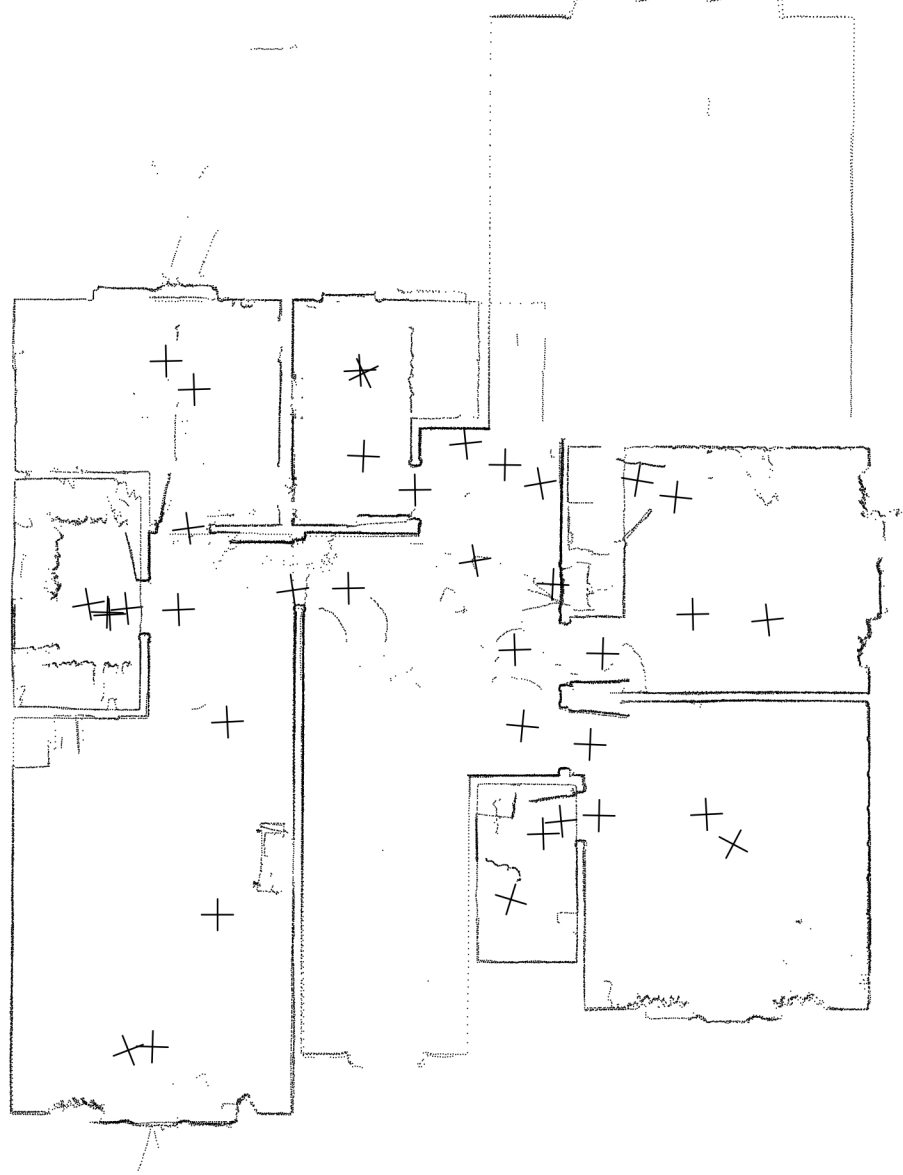

Do not scale drawings. Contractors must check and verify all dimensions before proceeding with any work. The material contained herein reflects the Consultants best judgement in light of the information available at the time of preparation. Any use which a third party makes of the documents, or any reliance on or decisions to be made based on them are the responsibility of such third parties. The Consultant accepts no responsibility for damages, if any, suffered by any third party as a result of decisions made or actions based on the documents.

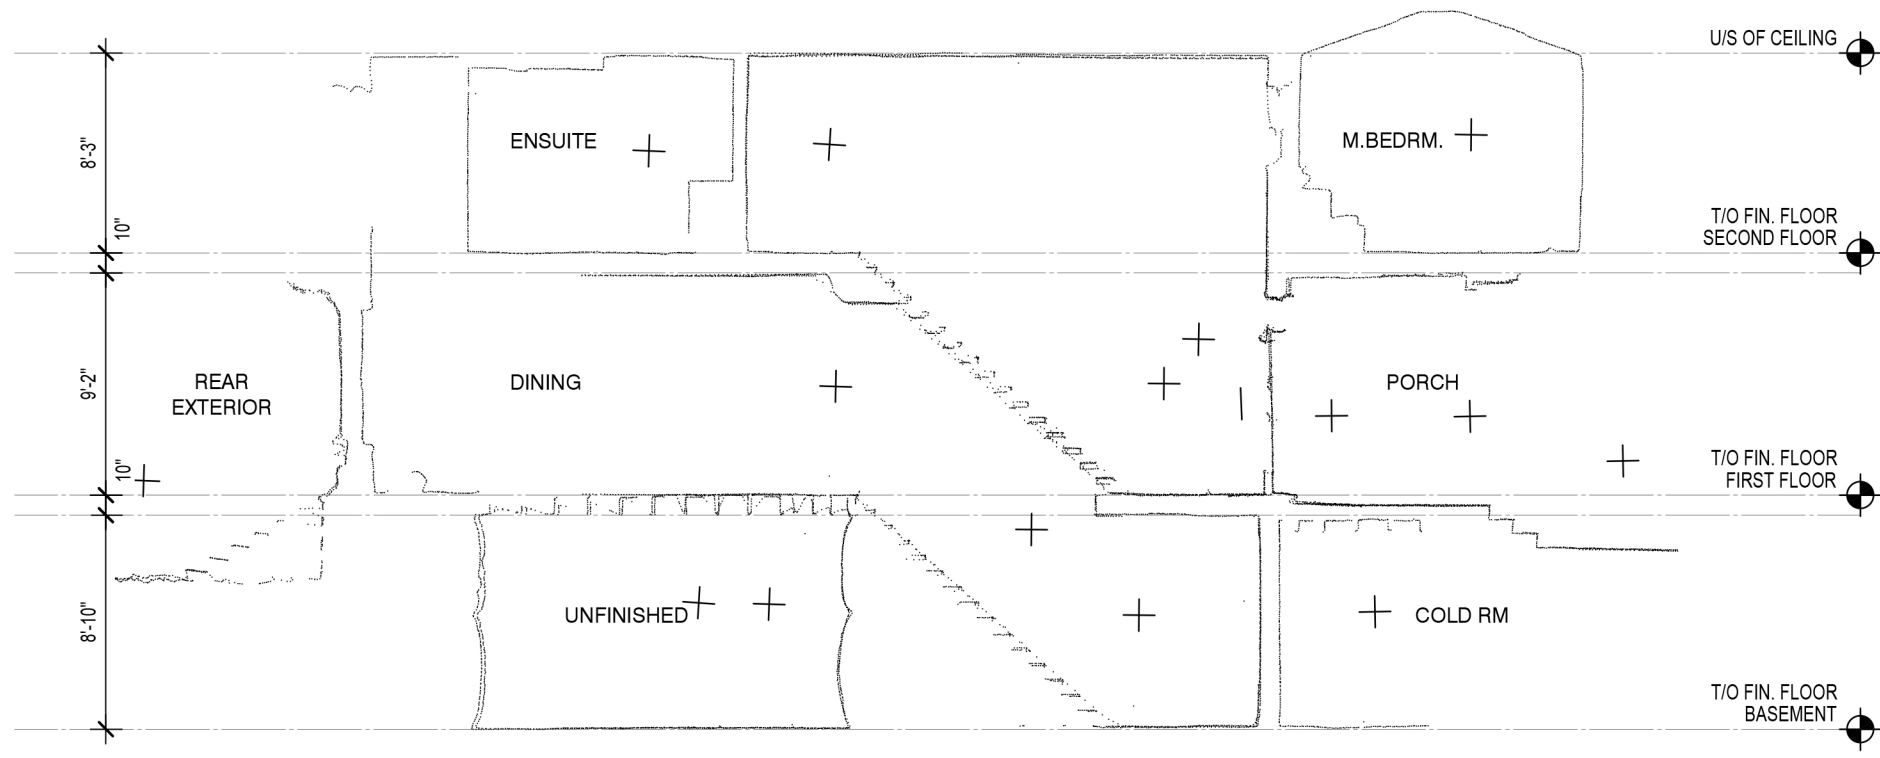

CAD PACKAGE ADD ON

SECTION -POINT CLOUD
RESIDENTIAL CAD SAMPLE (PARTNERS)

1/8"=1'-0"
2025-02-07

Project No.: 791
EXISTING CONDITIONS